



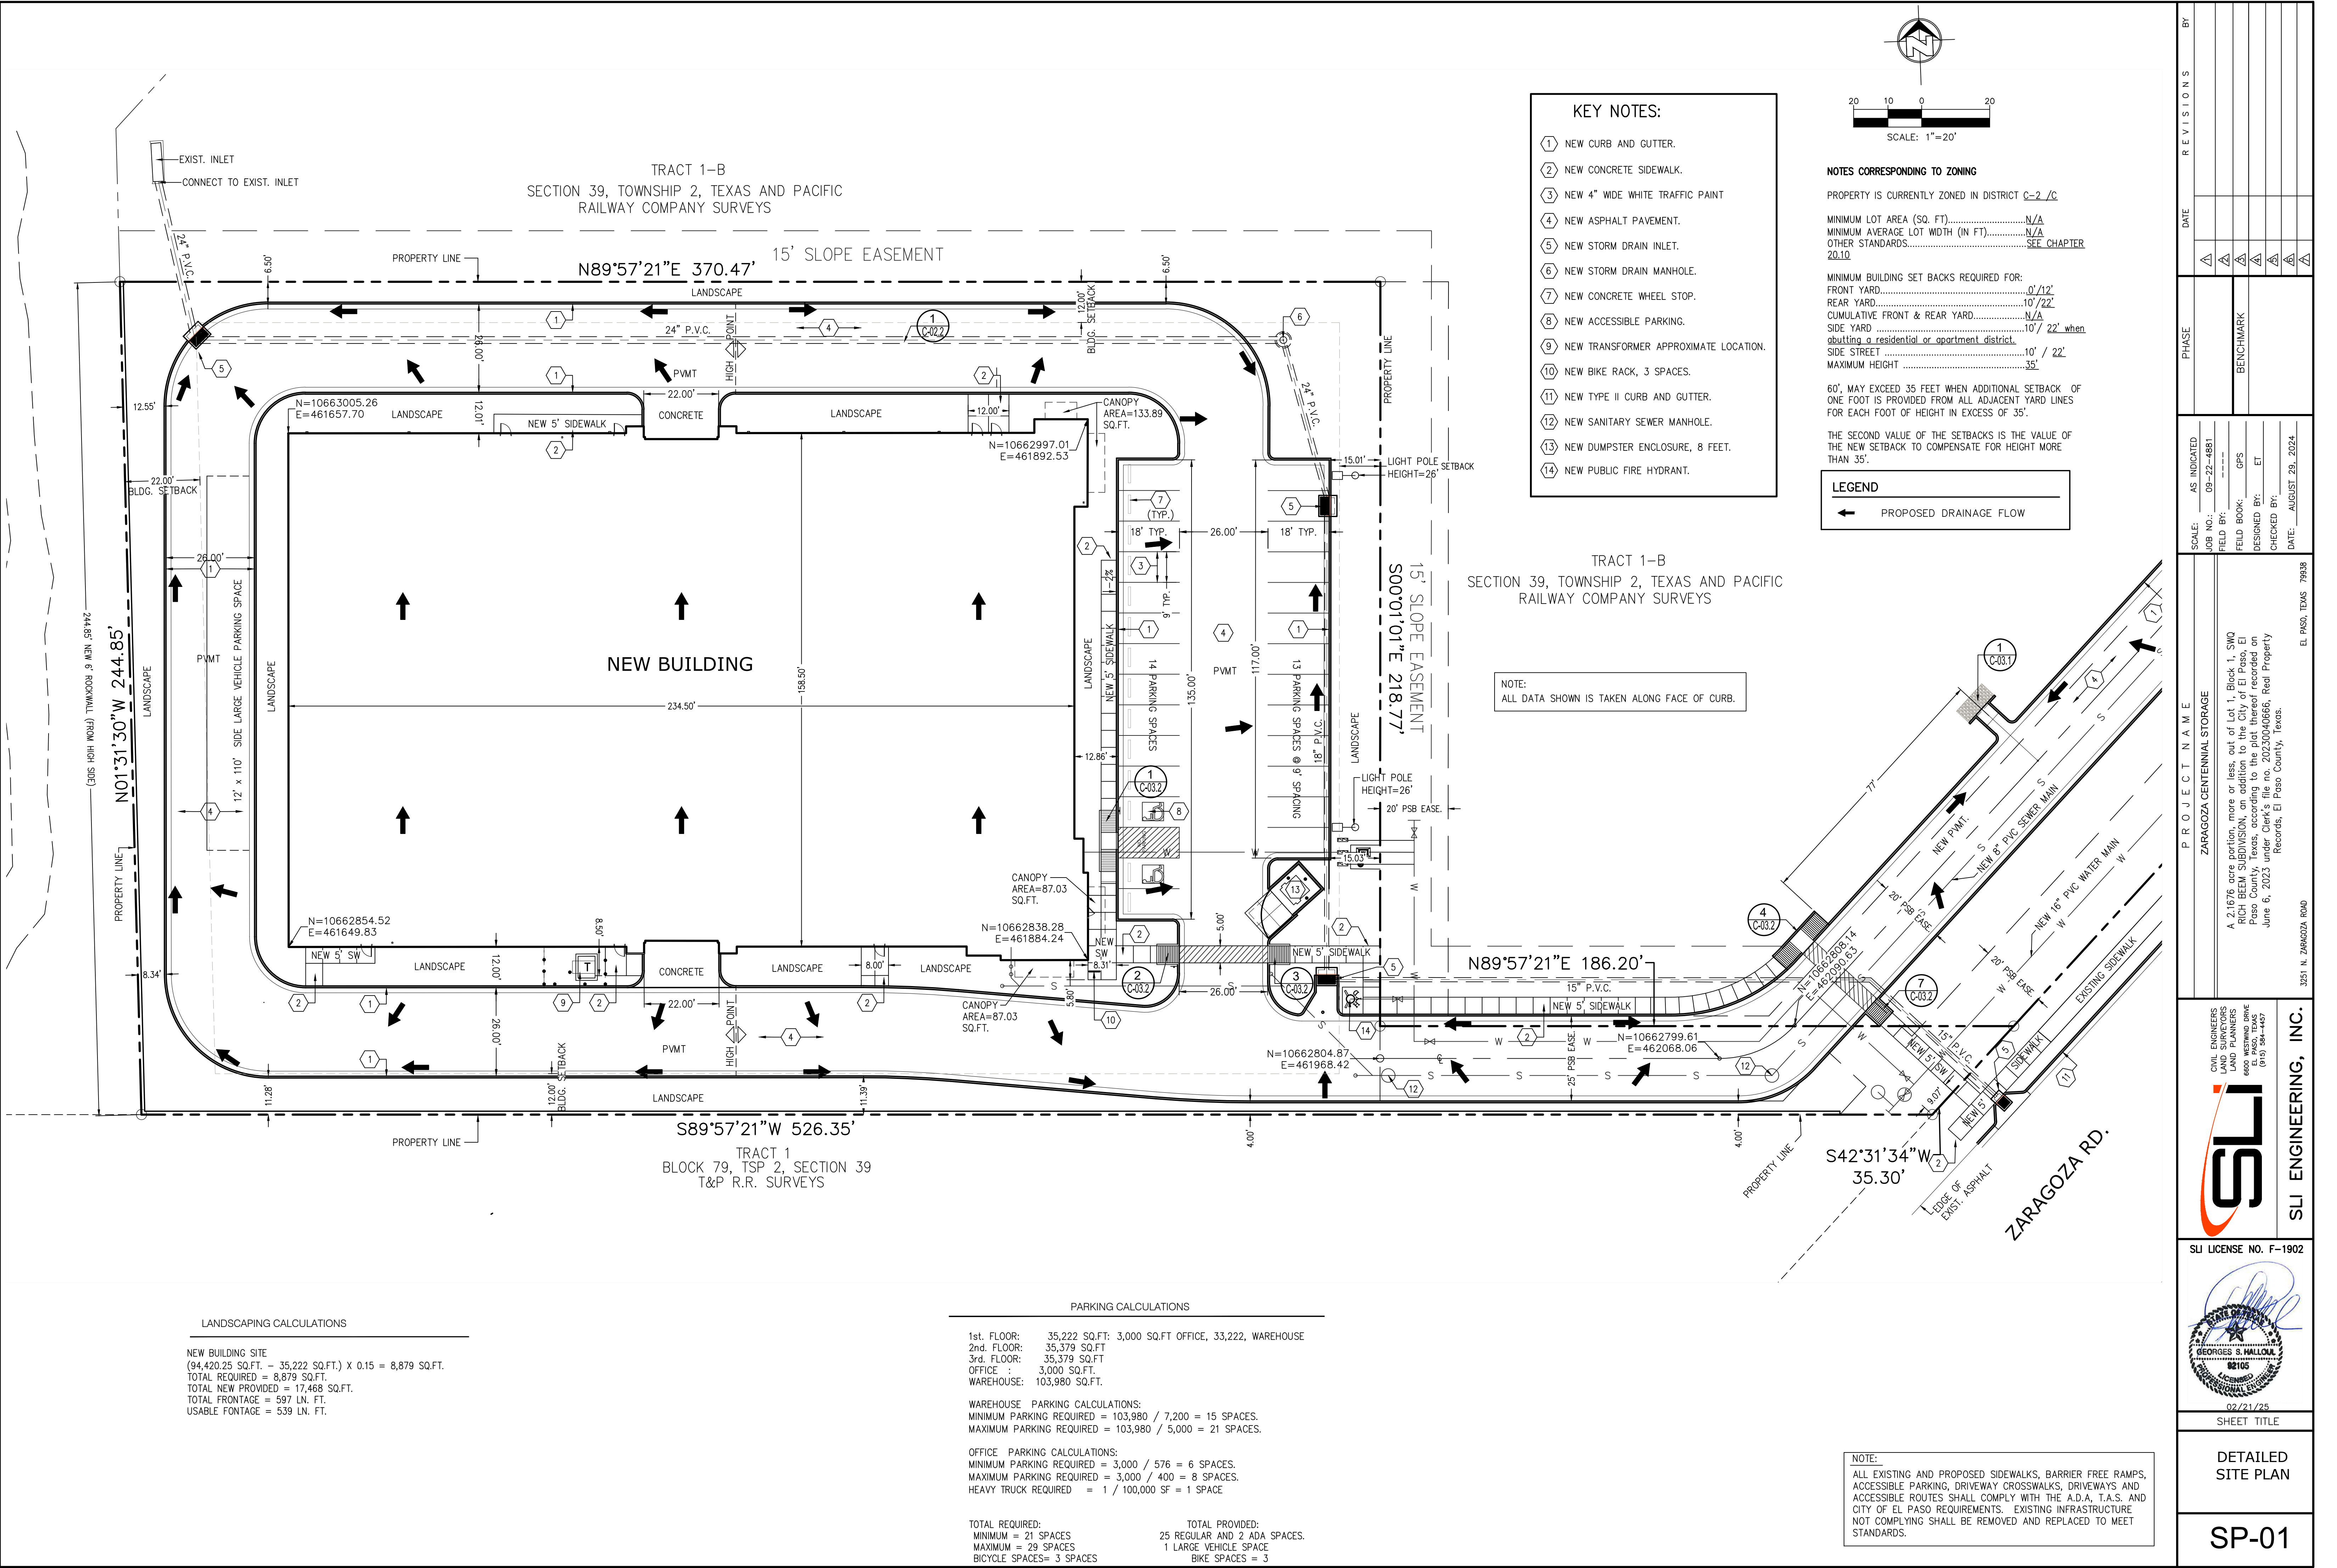

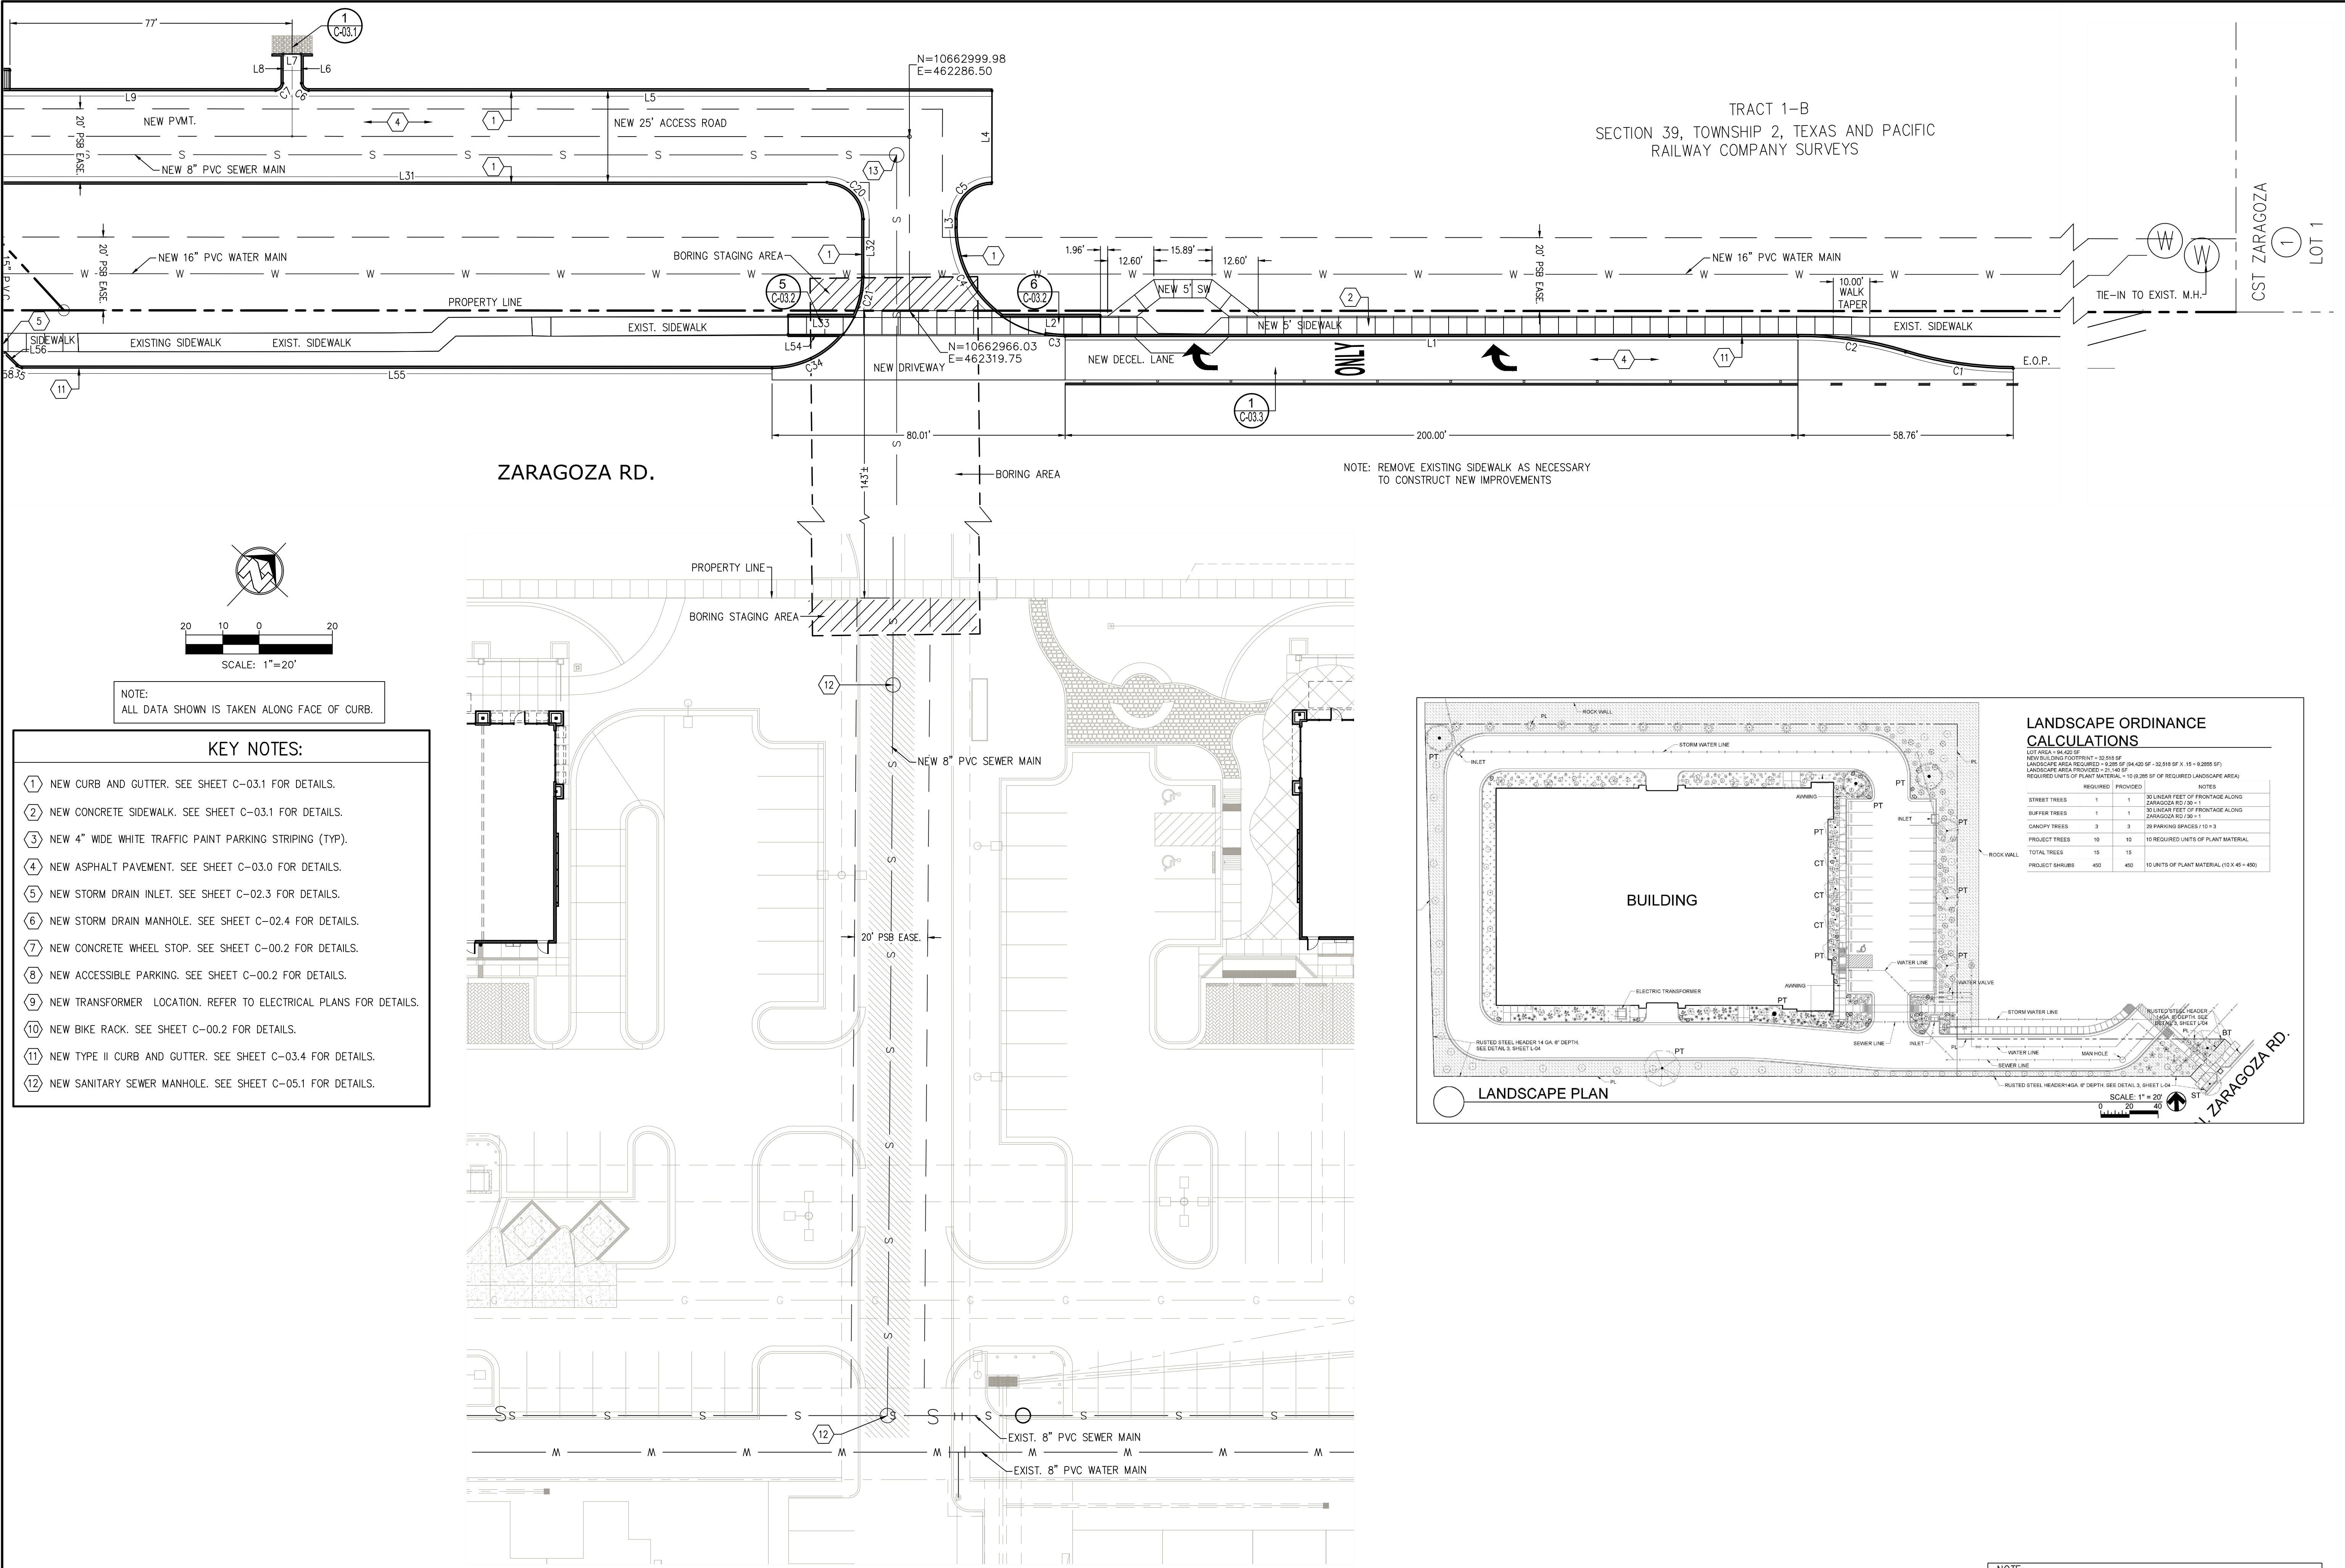


NOTE:
ALL DATA SHOWN IS TAKEN ALONG FACE OF CURB.

KEY NOTES:

- 1 NEW CURB AND GUTTER. SEE SHEET C-03.1 FOR DETAILS.
- 2 NEW CONCRETE SIDEWALK. SEE SHEET C-03.1 FOR DETAILS.
- 3 NEW 4" WIDE WHITE TRAFFIC PAINT PARKING STRIPING (TYP).
- 4 NEW ASPHALT PAVEMENT. SEE SHEET C-03.0 FOR DETAILS.
- 5 NEW STORM DRAIN INLET. SEE SHEET C-02.3 FOR DETAILS.
- 6 NEW STORM DRAIN MANHOLE. SEE SHEET C-02.4 FOR DETAILS.
- 7 NEW CONCRETE WHEEL STOP. SEE SHEET C-00.2 FOR DETAILS.
- 8 NEW ACCESSIBLE PARKING. SEE SHEET C-00.2 FOR DETAILS.
- 9 NEW TRANSFORMER LOCATION. REFER TO ELECTRICAL PLANS FOR DETAILS.
- 10 NEW BIKE RACK. SEE SHEET C-00.2 FOR DETAILS.
- 11 NEW TYPE II CURB AND GUTTER. SEE SHEET C-03.4 FOR DETAILS.
- 12 NEW SANITARY SEWER MANHOLE. SEE SHEET C-05.1 FOR DETAILS.

NOTE: REMOVE EXISTING SIDEWALK AS NECESSARY
TO CONSTRUCT NEW IMPROVEMENTS

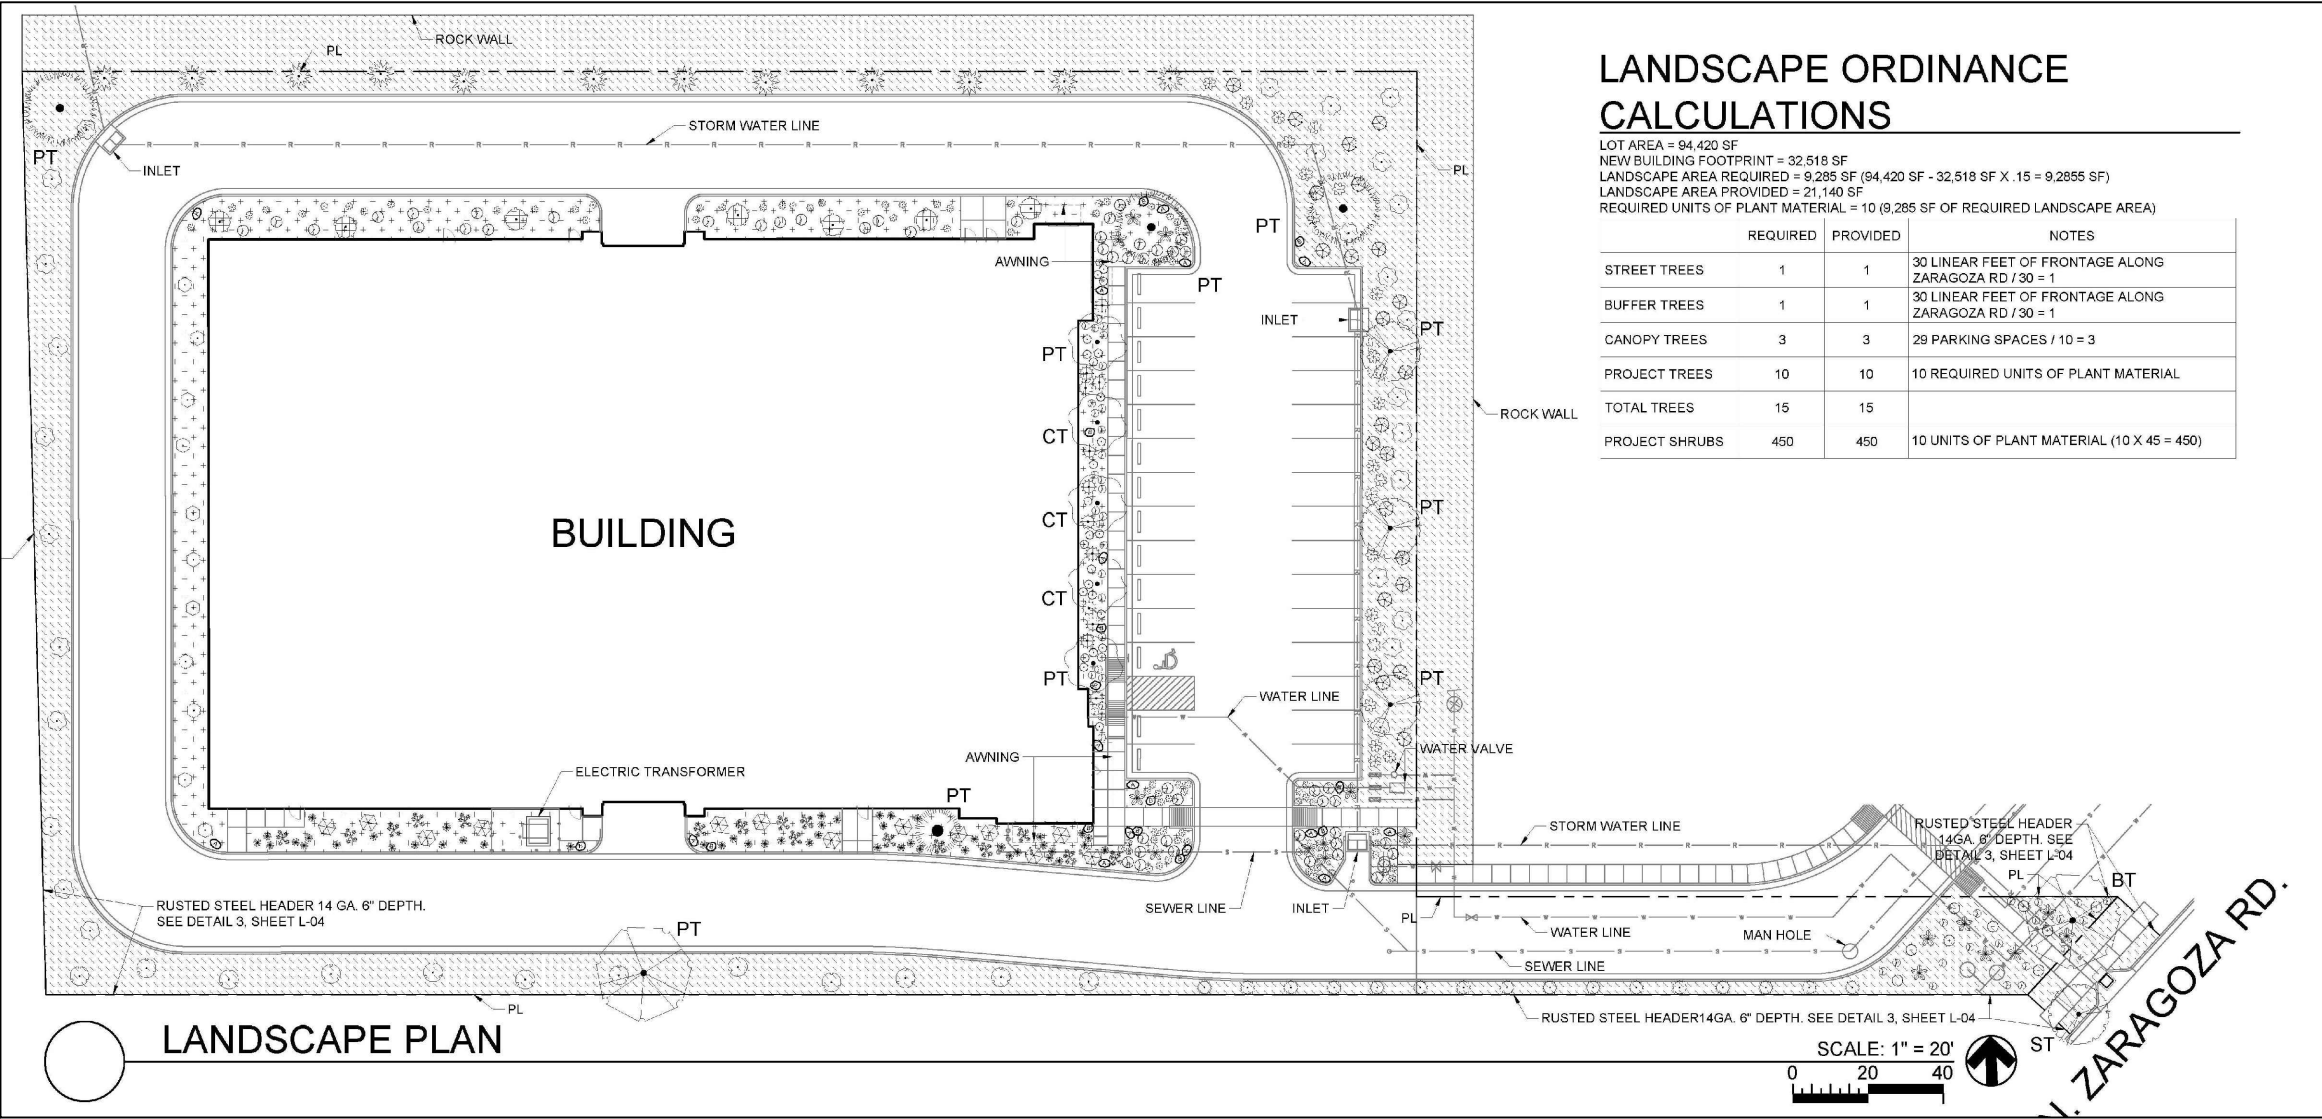

NOTE:
ALL EXISTING AND PROPOSED SIDEWALKS, BARRIER FREE RAMPS,
ACCESSIBLE PARKING, DRIVEWAY CROSSWALKS, DRIVEWAYS AND
ACCESSIBLE ROUTES SHALL COMPLY WITH THE A.D.A., T.A.S. AND
CITY OF EL PASO REQUIREMENTS. EXISTING INFRASTRUCTURE
NOT COMPLYING SHALL BE REMOVED AND REPLACED TO MEET
STANDARDS.

PROJECT NAME		DATE		REVISIONS	
ZARAGOZA CENTENNIAL STORAGE					
A 2.1676 acre portion, more or less, out of Lot 1, Block 1, SWQ RICH BEEM SUBDIVISION, an addition to the City of El Paso, El Paso County, Texas, according to the plat thereof recorded on June 6, 2023 under Clerk's file no. 2023040666, Real Property Records, El Paso County, Texas.					
CIVIL ENGINEERS LAND SURVEYORS LAND PLANNERS 6666 N. ZARAGOZA ROAD EL PASO, TEXAS (915) 584-4457					
SLI ENGINEERING, INC.					
SLI LICENSE NO. F-1902					
02/21/25					
SHEET TITLE					
DETAILED SITE PLAN					
SP-02					

