CITY OF EL PASO, TEXAS AGENDA ITEM DEPARTMENT HEAD'S SUMMARY FORM

AGENDA DATE: November 12, 2024

PUBLIC HEARING DATE: N/A

CONTACT PERSON(S) NAME AND PHONE NUMBER: Philip F. Etiwe, (915) 212-1553

Armida Martinez, (915) 212-1605

DISTRICT(S) AFFECTED: Districts 2 and 8

STRATEGIC GOAL: #4 Enhance El Paso's quality of life through recreational, cultural and educational

environments

SUBGOAL: 4.2 Create innovative recreational, educational and cultural programs

SUBJECT:

The closure of right-of-way within the City of El Paso for the Sun Bowl Thanksgiving Day Parade & Turkey Trot from 5:00 a.m. to 2:00 p.m. on Thursday, November 28, 2024, serves a public purpose of providing cultural and recreational activities for the residents and visitors of the City of El Paso, and in accordance with 43 TAC, Section 22.12, the City Manager be authorized to sign an Agreement For The Temporary Closure of State Right Of Way (Form TEA 30A) by and between the City of El Paso and the State of Texas, acting by and through the Texas Department of Transportation, for the temporary closure and use of State owned and operated street(s) in excess of four hours for a portion of Copia St. between La Luz Ave. and Tularosa Ave. upon the issuance of required permits from the City of El Paso and substantial conformity to the finalized TEA30 agreement between the City of El Paso and State of Texas Department of Transportation. (CSEV24-00054)

BACKGROUND / DISCUSSION:

EVENT NAME: Sun Bowl Thanksgiving Day Parade & Turkey Trot

PERMIT CASE NUMBER: CSEV24-00054

EVENT DATE/HOURS: Thursday, November 28, 2024, at 10:00 a.m. to 2:00 p.m. Thursday, November 28, 2024, at 5:00 a.m. to 2:00 p.m. STATE ROW IN USE: Copia St. between La Luz Ave. and Tularosa Ave.

APPLICANT: The Sun Bowl Association

PRIOR COUNCIL ACTION:

N/A

AMOUNT AND SOURCE OF FUNDING:

N/A

HAVE ALL AFFECTED DEPARTMENTS BEEN NOTIFIED? X YES NO

PRIMARY DEPARTMENT: Planning & Inspections. Planning Division

SECONDARY DEPARTMENT: N/A

		-

DEPARTMENT H	<u>IEAD:</u>	
	Philip Fina	

RESOLUTION

WHEREAS, <u>The Sun Bowl Association</u> (hereinafter referred to as "Grantee") has submitted an application for a Special Event Permit as per Chapter 13.38 (Special Events) of the El Paso City Code, for the use and closure of rights-of-way within the City of El Paso's (hereinafter referred to as "the City") for the **Sun Bowl Thanksgiving Parade & Turkey Trot** from **5:00 a.m. to 2:00 p.m.** on **Thursday, November 28, 2024** (hereinafter referred to as the "Event"); and

WHEREAS, The Event will utilize both City and State rights-of-way: and

WHEREAS, The City of El Paso (hereinafter referred to as the "City") has found the Event serves a public purpose; and

WHEREAS, The State of Texas (hereinafter referred to as the "State") owns and operates a system of highways for public use and benefit, including Copia St. between La Luz Ave. and Tularosa Ave. within El Paso, Texas; and

WHEREAS, 43 TAC, Section 22.12 establishes the rules and procedures for the temporary closure of portions of the State Highway System for periods of time exceeding four hours; and

WHEREAS, the State in recognition of the public purpose for the Event, provides a means of cooperating with the City for the temporary closure of State right-of-way, provided the closure is in accordance with the requirements of 43 TAC, Section 22.12 and the City enters into an Agreement for the Temporary Closure of State Right-of-Way for the Event (Form TEA 30A).

NOW THEREFORE, BE IT RESOLVED BY THE CITY COUNCIL FOR THE CITY OF EL PASO:

Thanksgiving Parade & Turkey Trot from 5:00 a.m. to 2:00 p.m. on Thursday, November 28, 2024, serves a public purpose of providing cultural and recreational activities for the residents and visitors of the City of El Paso, and in accordance with 43 TAC, Section 22.12, the City Manager be authorized to sign an Agreement For The Temporary Closure of State Right Of Way (Form TEA 30A) by and between the City of El Paso and the State of Texas, acting by and through the Texas Department of Transportation, for the temporary closure and use of State owned and operated street (s) in excess of four hours for a portion of Copia St. between La Luz Ave. and Tularosa Ave. upon the issuance of required permits from the City of El Paso and substantial conformity to the finalized TEA30 agreement between the City of El Paso and State of Texas Department of Transportation.

APPROVED this	day of	, 2024.

(Additional signatures following page)

	CITY OF EL PASO:
	Oscar Leeser, Mayor
ATTEST:	
Laura D. Prine, City Clerk	

APPROVED AS TO FORM:

Russel T. Abeln

APPROVED AS TO CONTENT:

Russell T. Abeln

Senior Assistant City Attorney

Philip Ctive
Philip F, Etiwe, Director

Planning & Inspections Department



City of El Paso Streets and Maintenance Traffic Control Permit



LEDSMAN CONSTRUCTION INC DBA

Site Address: 1000 MESA, EL PASO, TX 79902

EPTC24-01800 10/24/2024 Permit No: Issued:

> 11/28/2024 **Expires:**

> > TCS

Applicant Phone Number Barricade Company

JOE DAUBACH Applicant:915-820-6157 4150 PINNACLE STREET

Barricade:915-240-9039

3120 TRAWOOD SUITE F EL PASO, TEXAS 79936

WORK AUTHORIZED: 2024 THANKSGIVING DAY PARADE PRESENTED BY THE SUN BOWL ASSOCIATION, SITE

INCLUDES ENCLOSED PARADE ROUTE, FLOAT STAGING AREAS, BROADCASTING STAGE, EVENT VIEWING AREAS, & VOLUNTEER PARKING. EVENT WILL UTILIZE ROADWAY SURFACE BEGINNING AT THE N OREGON ST & MONTANA AVE INTERSECTION & TRAVEL EB ALONG MONTANA AVE FINISHING AT THE MONTANA AVE & GATEWAY S BLVD INTERSECTION FOR A CITY OF EL PASO SPECIAL EVENT. TCS WILL BE PROVIDING TRAFFIC CONTROL DEVICES & SITE MAINTENANCE (ASSISTED BY EPPD) THURSDAY 11/28/2023 5:00AM-2:00PM ONLY.

TYPE OF TRAFFIC CONTROL SET UP:

EL PASO, TX 79907

SPECIAL EVENT: PARTIAL ROAD CLOSURES W/ DETOUR & ARROWBOARDS, ALLEY WAY CLOSURES, BUS STOP & BUSINESS DRIVEWAY IMPACT, & SIDEWALK CLOSURES W/ PEDESTRIAN DETOURS ALONG MINOR & MULTI-LANE ROADWAYS & SIGNALIZED

INTERSECTIONS

Start Date: 11/28/2024

11/28/2024 **Expiration Date:**

Length of Term: Short

Closure Times: Thursday - Only


5:00am - 2:00pm

(Note: No Early Set Up or Late Pick Up)

*** NOTICE ***

- 1. THIS PERMIT IS ISSUED IN ACCORDANCE WITH PROVISIONS OF CHAPTER 12.30 OF THE MUNICIPAL CODE AND CURRENT EDITION OF CHAPTER SIX OF THE TEXAS MANUAL OF UNIFORMED TRAFFIC CONTROL DEVICES AND THE APPLICANT, IN ACCEPTING IT, OBLIGATES THEM TO COMPLY FULLY WITH ALL THE PROVISIONS OF THE MUNICIPAL CODE.
- 2. THIS TRAFFIC CONTROL PERMIT AND APPROVED TRAFFIC CONTROL PLAN, OR A COPY THEREOF, SHALL BE KEPT ON THE JOB SITE UNTIL COMPLETION OF THE PROJECT.
- 3. I HEREBY ACKNOWLEDGE THAT I HAVE READ THIS PERMIT AND STATE THAT THE ABOVE INFORMATION IS CORRECT, AND AGREE TO COMPLY WITH ALL CITY, STATE AND FEDERAL LAWS REGULATING ACTIVITIES COVERED BY THIS PERMIT.

City Traffic Engineer Issued By Ed Vitanovec Contractor's, Owner's or Agent's Signature

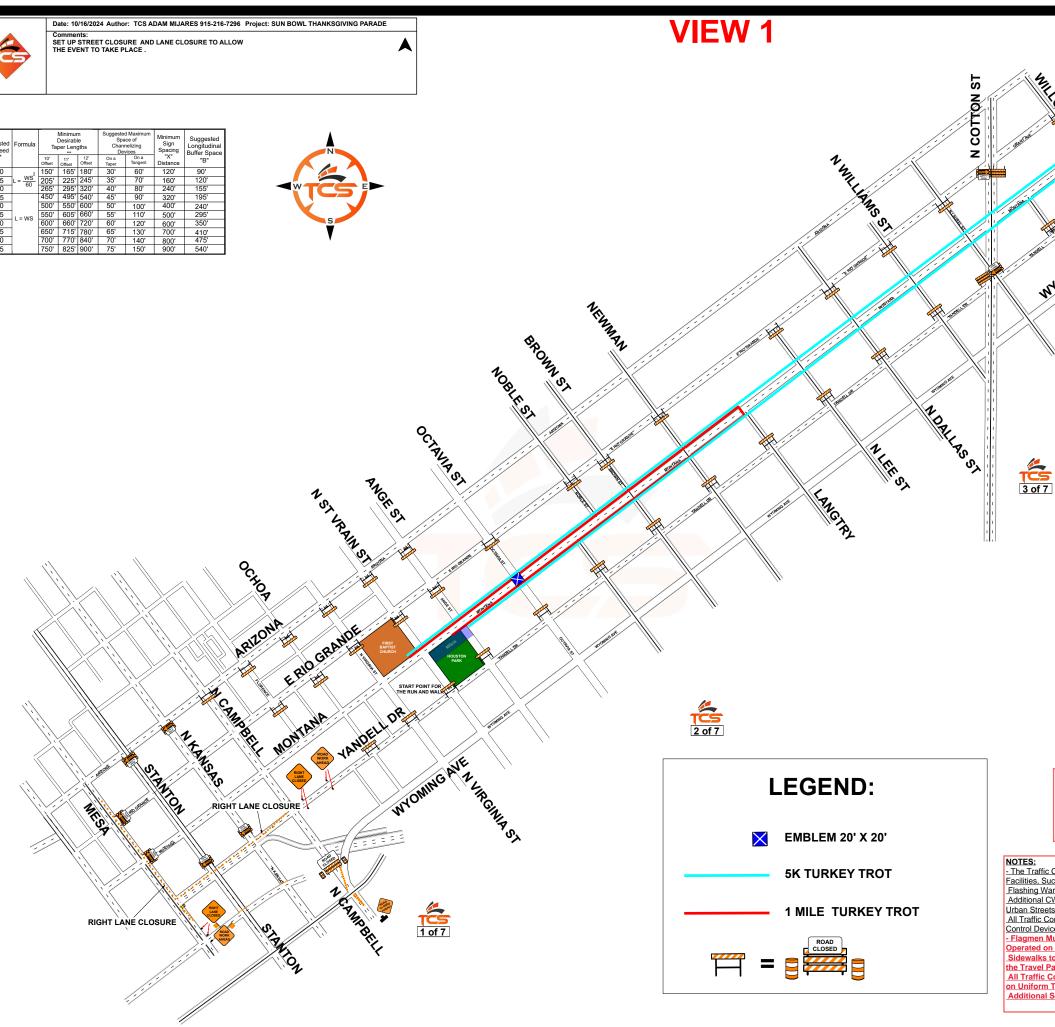

EL PASO STREETS & MAINTENANCE DEPARTMENT APPROVED EXCEPT AS NOTED:

EPTC24-01800
TRAFFIC CONTROL PLAN SHALL COMPLY WITH THE LATEST EDITION OF THE TEXAS MANUAL OF UNIFORM TRAFFIC CONTROL DEVICES ONE DAY PERMIT UNLESS NOTED

APPROVAL OF THIS DRAWING DOES NOT RELIEVE THE ÜONTRACTOR OF THE RESPONSIBILITY FOR THE CORRECTNESS OF DETAIL AS PER THE TEXAS MUTCD


- The Traffic Control Procedure Shown is Appropriate Only for Low Volume, Low Speed Facilities, Such as Local Residential Streets.
Flashing Warning Lights & Retro-reflective Strips Will Be Used for Night Time Barricading.

Additional CW20-5R Signs and/or Barrels May Be Needed for High Volume, High Speed

Urban Streets.
All Traffic Control Devices Shall Be In Conformance to the Texas Manual on Uniform Traffic Control Devices (TMUTCD).

Flagmen Must be Present on Each Construction Site Anytime Equipment is Being Operated on or is Impeding Into Roadway or Sidewalk Area.
 Sidewalks to be Closed Per Approved Methods Anytime Work is Impeding Into or Ove

the Travel Path.
All Traffic Control Devices Shall Be Maintained In Conformance to the Texas Manual on Uniform Traffic Control Devices (TMUTCD).
Additional Service Plan to be in Place for Response to Inclement Weather Conditions

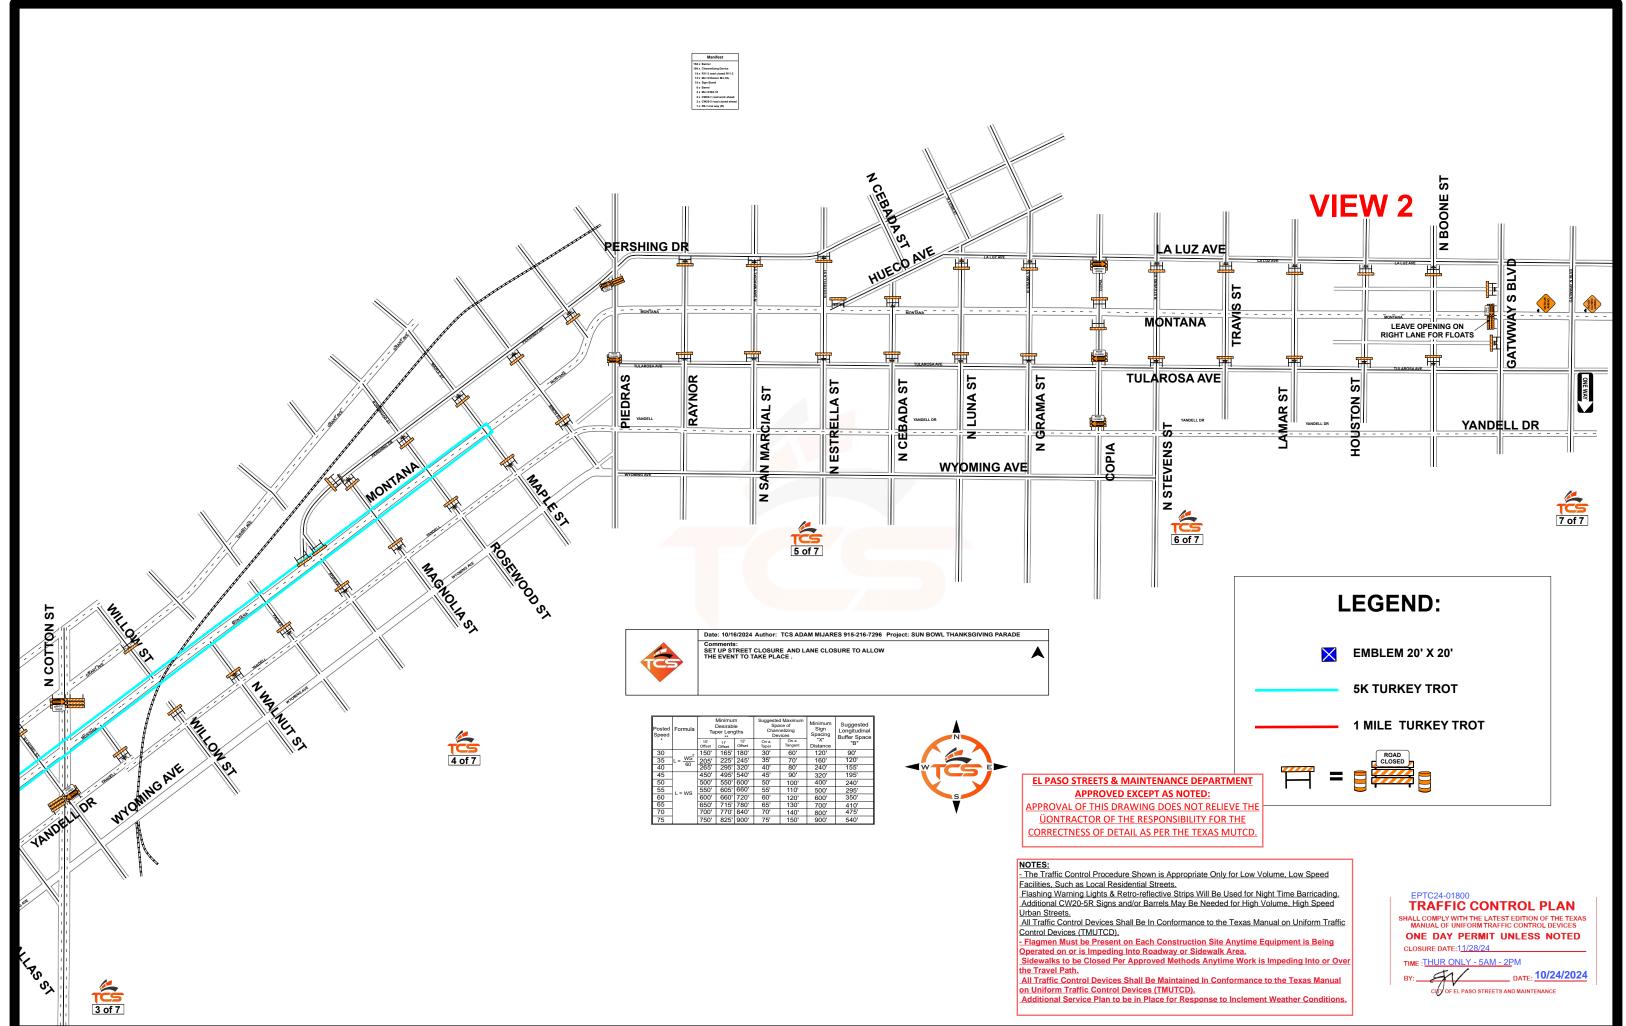

STATE OF TEXAS

COUNTY OF EL PASO

AGREEMENT FOR THE TEMPORARY CLOSURE OF STATE RIGHT OF WAY

THIS AGREEMENT is made by and between the State of Texas, acting by and through the Texas Department of Transportation, hereinafter called the "State," and the City of El Paso, a municipal corporation, acting by and through its duly authorized officers, hereinafter called the "local government."

WITNESSETH

WHEREAS, the State owns and operates a system of highways for public use and benefit, including Copia St. between La Luz Ave. and Tularosa Ave., in El Paso, County; and

WHEREAS, the local government has requested the temporary closure of <u>Copia St. between La Luz Ave. and Tularosa Ave.</u>, for the purpose of allowing <u>Sun Bowl Thanksgiving Day Parade & Turkey Trot</u>, from <u>5:00 a.m.</u> on <u>Thursday</u>, <u>November 28</u>, <u>2024</u> to <u>2:00 p.m.</u> on <u>Thursday</u>, <u>November 28</u>, <u>2024</u> as described in the attached "Exhibit A", hereinafter identified as the "Event;" and

WHEREAS, the Event will be located within the local government's incorporated area; and

WHEREAS, the State, in recognition of the public purpose of the Event, wishes to cooperate with the City so long as the safety and convenience of the traveling public is ensured and that the closure of the State's right of way will be performed within the State's requirements; and

WHEREAS, on the <u>12th</u> day of <u>November 2024</u>, the El Paso City Council passed a Resolution, attached hereto and identified as "Exhibit B," establishing that the Event serves a public purpose and authorizing the local government to enter into this agreement with the State; and

WHEREAS, 43 TAC, Section 22.12 establishes the rules and procedures for the temporary closure of a segment of the State highway system; and

WHEREAS, this agreement has been developed in accordance with the rules and procedures of 43 TAC, Section 22.12;

NOW, THEREFORE, in consideration of the premises and of the mutual covenants and agreements of the parties hereto, to be by them respectively kept and performed as hereinafter set forth, it is agreed as follows:

AGREEMENT

Article 1. CONTRACT PERIOD

This agreement becomes effective upon final execution by the State and shall terminate upon completion of the Event or unless terminated or modified as hereinafter provided.

Article 2. EVENT DESCRIPTION

The physical description of the limits of the Event, including county names and highway numbers, the number of lanes the highway has and the number of lanes to be used, the proposed schedule of start and stop times and dates at each location, a brief description of the proposed activities involved, approximate number of people attending the Event, the number and types of animals and equipment, planned, physical modifications of any man-made or natural features in or adjacent to the right of way involved and a location map is attached hereto as "Exhibit C," and incorporated as if fully set forth herein.

Article 3. OPERATIONS OF THE EVENT

- **A.** The local government shall assume all costs for the operations associated with the Event, including but not limited to; plan development, materials, labor, public notification, providing protective barriers and barricades, protection of highway traffic and highway facilities, and all traffic control and temporary signage.
- **B.** The local government shall submit to the State for review and approval: the construction plans, if construction or modifications to the State's right of way is required; the traffic control and signage plans; traffic enforcement plans, and; all other plans deemed necessary by the State. The State may require that any traffic control plan of sufficient complexity be signed, sealed and dated by a registered professional engineer. The traffic control plan shall be in accordance with the latest edition of the Texas Manual on Uniform Traffic Control Devices. All temporary traffic control devices used on state highway right of way must be included in the State's Compliant Work Zone Traffic Control Devices List. The State reserves the right to inspect the implementation of the traffic control plan, and if it is found to be inadequate, the local government will bring the traffic control into compliance with the originally submitted plan, upon written notice from the State noting the required changes, prior to the event. The State may request changes to the traffic control plan in order to ensure public safety due to changing or unforeseen circumstances regarding the closure.
- C. The local government will ensure that the appropriate law enforcement agency has reviewed the traffic control for the closures and that the agency has deemed them to be adequate. If the law enforcement agency is unsure as to the adequacy of the traffic control, it will contact the State for consultation no less than 10 workdays prior to the closure.
- D. The local government will complete all revisions to the traffic control plan as requested by the State within the required timeframe or that the agreement will be terminated upon written notice from the State to the local government. The local government hereby agrees that any failure to cooperate with the State may constitute reckless endangerment of the public and that the Texas Department of Public Safety may be notified of the situation as soon as possible for the appropriate action, and failing to follow the traffic control plan or State instructions may result in a denial of future use of the right of way for three years.
- **E.** The local government will not initiate closure prior to 24 hours before the scheduled Event and all barriers and barricades will be removed and the highway reopened to traffic within 24 hours after the completion of the Event.
- **F.** The local government will provide adequate enforcement personnel to prevent vehicles from stopping and parking along the main lanes of highway right of way and otherwise prevent interference with the main lane traffic by both vehicles and pedestrians. The local government will prepare a traffic

enforcement plan, to be approved by the State in writing at least 48 hours prior to the scheduled Event. Additionally, the local government shall provide to the State a letter of certification from the law enforcement agency that will be providing traffic control for the Event, certifying that they agree with the enforcement plan and will be able to meet its requirements.

- G. The local government hereby assures the State that there will be appropriate passage allowance for emergency vehicle travel and adequate access for abutting property owners during construction and closure of the highway facility. These allowances and accesses will be included in the local government's traffic control plan.
- H. The local government will avoid or minimize damage, and will, at its own expense, restore or repair damage occurring outside the State's right of way and restore or repair the State's right of way, including, but not limited to, roadway and drainage structures, signs, overhead signs, pavement markings, traffic signals, power poles and pavement, etc. to a condition equal to that existing before the closure, and, to the extent practicable, restore the natural and cultural environment in accordance with federal and state law, including landscape and historical features.

Article 4. OWNERSHIP OF DOCUMENTS

Upon completion or termination of this agreement, all documents prepared by the local government will remain the property of the local government. All data prepared under this agreement shall be made available to the State without restriction or limitation on their further use. At the request of the State, the Local Government shall submit any information required by the State in the format directed by the State.

Article 5. TERMINATION

- **A.** This agreement may be terminated by any of the following conditions:
 - (1) By mutual written agreement and consent of both parties.
 - (2) By the State upon determination that use of the State's right of way is not feasible or is not in the best interest of the State and the traveling public.
 - (3) By either party, upon the failure of the other party to fulfill the obligations as set forth herein.
 - (4) By satisfactory completion of all services and obligations as set forth herein.
- B. The termination of this agreement shall extinguish all rights, duties, obligations, and liabilities of the State and local government under this agreement. If the potential termination of this agreement is due to the failure of the local government to fulfill its contractual obligations as set forth herein, the State will notify the local government that possible breach of contract has occurred. The local government must remedy the breach as outlined by the State within ten (10) days from receipt of the State's notification. In the event the local government does not remedy the breach to the satisfaction of the State, the local government shall be liable to the State for the costs of remedying the breach and any additional costs occasioned by the State.

Article 6. DISPUTES

Should disputes arise as to the parties' responsibilities or additional work under this agreement, the State's decision shall be final and binding.

Article 7. RESPONSIBILITIES OF THE PARTIES

The State and the Local Government agree that neither party is an agent, servant, or employee of the other party and each party agrees it is responsible for its individual acts and deeds as well as the acts and deeds of its contractors, employees, representatives, and agents.

Article 8. INSURANCE

- **A.** Prior to beginning any work upon the State's right of way, the local government and/or its contractors shall furnish to the State a completed "Certificate of Insurance" (TxDOT Form 1560, latest edition) and shall maintain the insurance in full force and effect during the period that the local government and/or its contractors are encroaching upon the State right of way.
- **B.** In the event the local government is a self-insured entity, the local government shall provide the State proof of its self-insurance. The local government agrees to pay any and all claims and damages that may occur during the period of this closing of the highway in accordance with the terms of this agreement.

Article 9. AMENDMENTS

Any changes in the time frame, character, agreement provisions or obligations of the parties hereto shall be enacted by written amendment executed by both the local government and the State.

Article 10. COMPLIANCE WITH LAWS

The local government shall comply with all applicable federal, state and local environmental laws, regulations, ordinances and any conditions or restrictions required by the State to protect the natural environment and cultural resources of the State's right of way.

Article 11. LEGAL CONSTRUCTION

In case one or more of the provisions contained in this agreement shall for any reason be held invalid, illegal or unenforceable in any respect, such invalidity, illegality or unenforceability shall not affect any other provisions hereof and this agreement shall be construed as if such invalid, illegal or unenforceable provision had never been contained herein.

Article 12. NOTICES

All notices to either party by the other required under this agreement shall be delivered personally or sent by certified U.S. mail, postage prepaid, addressed to such party at the following respective addresses:

Local Government: City of El Paso Attn: Dionne Mack City Manager 300 N. Campbell- City 1, 2nd Floor El Paso, Texas 79901 State: Texas Department of Transportation Attn: Tomas C. Trevino, P.E. El Paso District Engineer 13301 Gateway West El Paso, Texas 79928-5410

All notices shall be deemed given on the date so delivered or so deposited in the mail, unless otherwise provided herein. Either party hereto may change the above address by sending written notice of such change to the other in the manner provided herein.

Article 13. SOLE AGREEMENT

This agreement constitutes the sole and only agreement between the parties hereto and supersedes any prior understandings or written or oral agreements respecting the within subject matter.

IN TESTIMONY WHEREOF, the parties hereto have caused these presents to be executed in duplicate counterparts.

THE CITY OF EL PASO Executed on behalf of the local government by:	
Dionne Mack City Manager	Date
APPROVED AS TO FORM:	APPROVED AS TO CONTENT:
Russel T. Abeln	Philip Ctive Philip F. Etiwe, Director
Russell T. Abeln Senior Assistant City Attorney	Philip F. Etiwe, Director Planning and Inspections Department
THE STATE OF TEXAS	
	ed for the Texas Transportation Commission for the but the orders, established policies or work programs Transportation Commission.
By Tomas C. Trevino, P.E., El Paso District Engineer	Date



City of El Paso Streets and Maintenance Traffic Control Permit

EXHIBIT A - TCP



Site Address: 1000 MESA, EL PASO, TX 79902

EPTC24-01800 10/24/2024 Permit No: Issued:

> **Expires:** 11/28/2024

Applicant Phone Number Barricade Company

JOE DAUBACH 4150 PINNACLE STREET

EL PASO, TX 79907

Applicant:915-820-6157 LEDSMAN CONSTRUCTION INC DBA Barricade:915-240-9039

TCS

3120 TRAWOOD SUITE F EL PASO, TEXAS 79936

WORK AUTHORIZED: 2024 THANKSGIVING DAY PARADE PRESENTED BY THE SUN BOWL ASSOCIATION, SITE

INCLUDES ENCLOSED PARADE ROUTE, FLOAT STAGING AREAS, BROADCASTING STAGE, EVENT VIEWING AREAS, & VOLUNTEER PARKING. EVENT WILL UTILIZE ROADWAY SURFACE BEGINNING AT THE N OREGON ST & MONTANA AVE INTERSECTION & TRAVEL EB ALONG MONTANA AVE FINISHING AT THE MONTANA AVE & GATEWAY S BLVD INTERSECTION FOR A CITY OF EL PASO SPECIAL EVENT. TCS WILL BE PROVIDING TRAFFIC CONTROL DEVICES & SITE MAINTENANCE (ASSISTED BY EPPD) THURSDAY 11/28/2023 5:00AM-2:00PM ONLY.

TYPE OF TRAFFIC CONTROL SET UP:

SPECIAL EVENT: PARTIAL ROAD CLOSURES W/ DETOUR & ARROWBOARDS, ALLEY WAY CLOSURES, BUS STOP & BUSINESS DRIVEWAY IMPACT, & SIDEWALK CLOSURES W/ PEDESTRIAN DETOURS ALONG MINOR & MULTI-LANE ROADWAYS & SIGNALIZED

INTERSECTIONS

Start Date: 11/28/2024

11/28/2024 **Expiration Date:**

Length of Term: Short

Closure Times: Thursday - Only


5:00am - 2:00pm

(Note: No Early Set Up or Late Pick Up)

*** NOTICE ***

- 1. THIS PERMIT IS ISSUED IN ACCORDANCE WITH PROVISIONS OF CHAPTER 12.30 OF THE MUNICIPAL CODE AND CURRENT EDITION OF CHAPTER SIX OF THE TEXAS MANUAL OF UNIFORMED TRAFFIC CONTROL DEVICES AND THE APPLICANT, IN ACCEPTING IT, OBLIGATES THEM TO COMPLY FULLY WITH ALL THE PROVISIONS OF THE MUNICIPAL CODE.
- 2. THIS TRAFFIC CONTROL PERMIT AND APPROVED TRAFFIC CONTROL PLAN, OR A COPY THEREOF, SHALL BE KEPT ON THE JOB SITE UNTIL COMPLETION OF THE PROJECT.
- 3. I HEREBY ACKNOWLEDGE THAT I HAVE READ THIS PERMIT AND STATE THAT THE ABOVE INFORMATION IS CORRECT, AND AGREE TO COMPLY WITH ALL CITY, STATE AND FEDERAL LAWS REGULATING ACTIVITIES COVERED BY THIS PERMIT.

City Traffic Engineer Issued By Ed Vitanovec Contractor's, Owner's or Agent's Signature

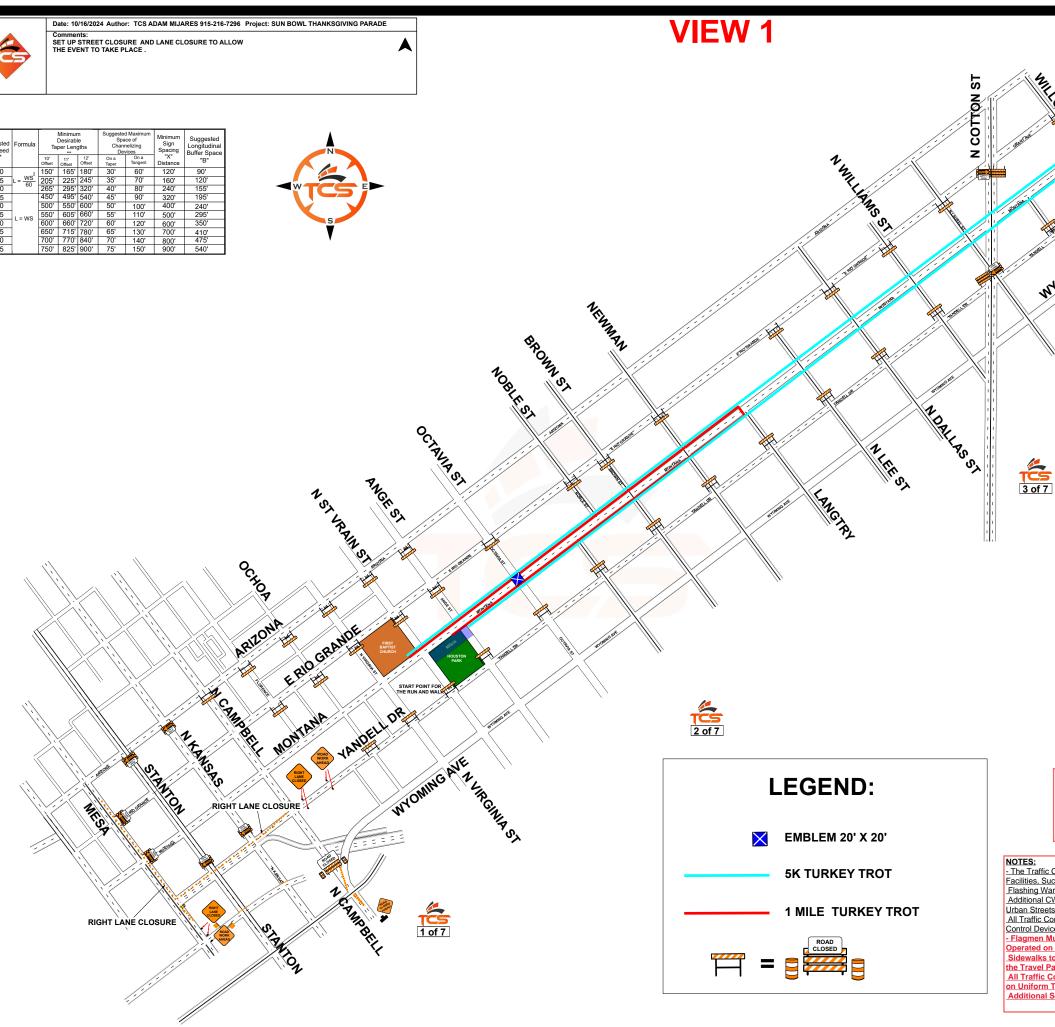

EL PASO STREETS & MAINTENANCE DEPARTMENT APPROVED EXCEPT AS NOTED:

EPTC24-01800
TRAFFIC CONTROL PLAN SHALL COMPLY WITH THE LATEST EDITION OF THE TEXAS MANUAL OF UNIFORM TRAFFIC CONTROL DEVICES ONE DAY PERMIT UNLESS NOTED

APPROVAL OF THIS DRAWING DOES NOT RELIEVE THE ÜONTRACTOR OF THE RESPONSIBILITY FOR THE CORRECTNESS OF DETAIL AS PER THE TEXAS MUTCD

- The Traffic Control Procedure Shown is Appropriate Only for Low Volume, Low Speed Facilities, Such as Local Residential Streets.
Flashing Warning Lights & Retro-reflective Strips Will Be Used for Night Time Barricading.

Additional CW20-5R Signs and/or Barrels May Be Needed for High Volume, High Speed

Urban Streets.
All Traffic Control Devices Shall Be In Conformance to the Texas Manual on Uniform Traffic Control Devices (TMUTCD).

Flagmen Must be Present on Each Construction Site Anytime Equipment is Being Operated on or is Impeding Into Roadway or Sidewalk Area.
 Sidewalks to be Closed Per Approved Methods Anytime Work is Impeding Into or Ove

the Travel Path.
All Traffic Control Devices Shall Be Maintained In Conformance to the Texas Manual on Uniform Traffic Control Devices (TMUTCD).
Additional Service Plan to be in Place for Response to Inclement Weather Conditions

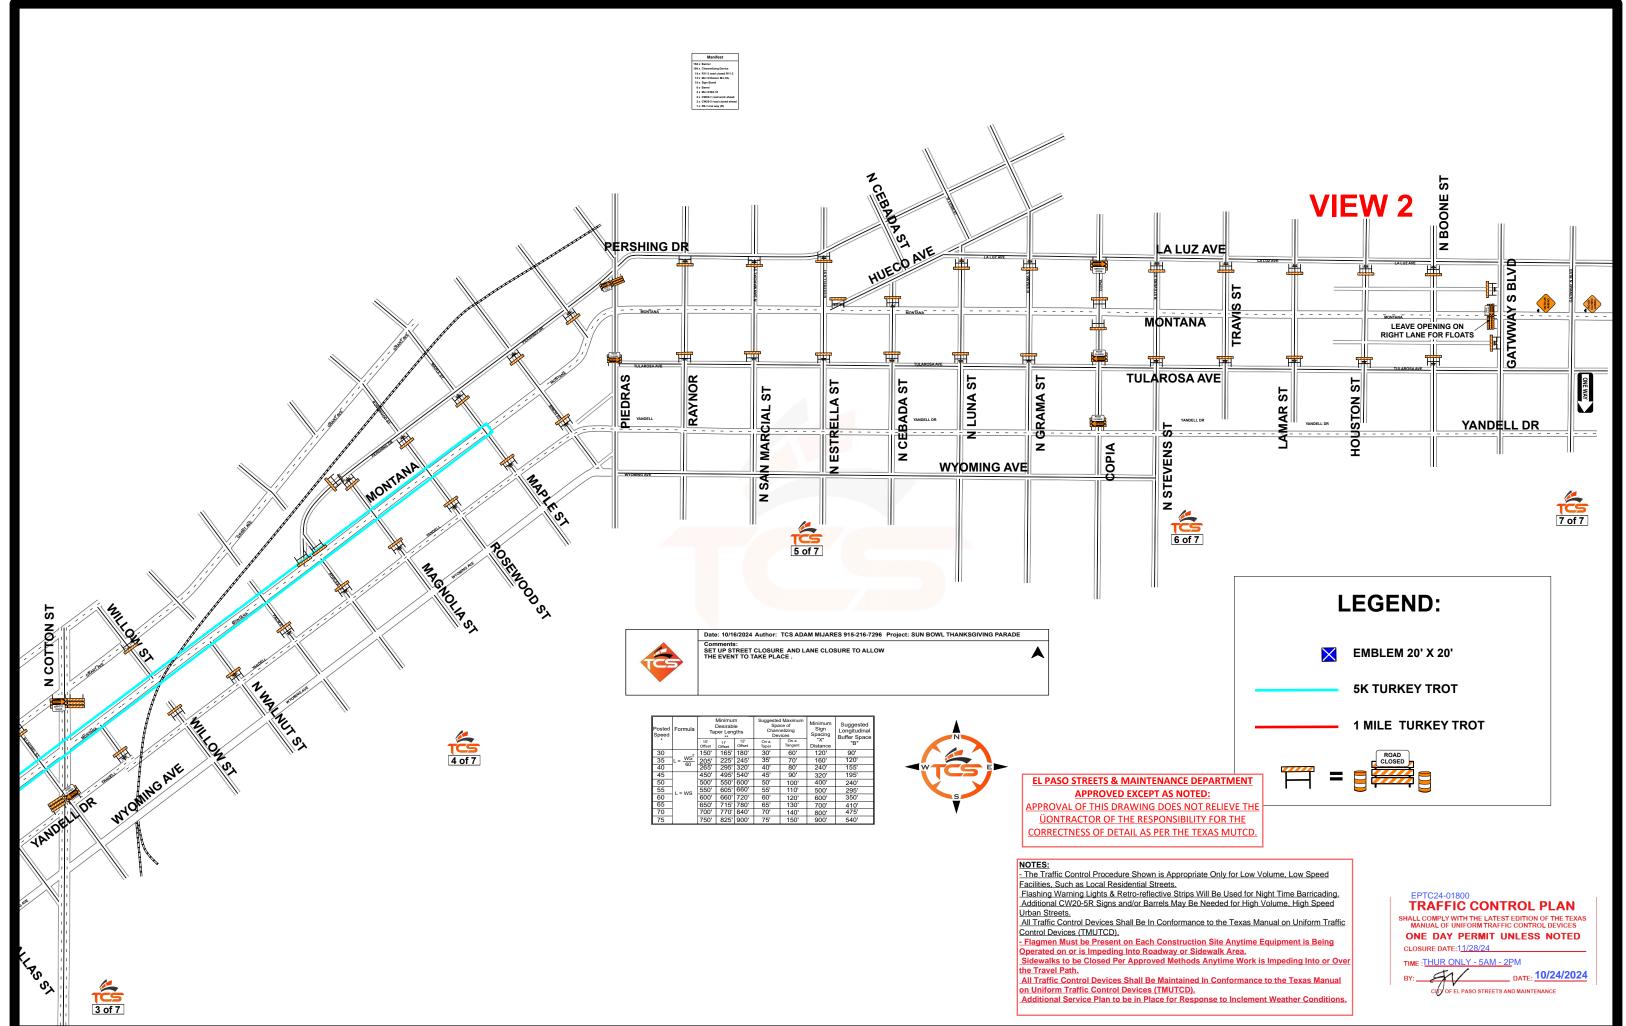


EXHIBIT B

RESOLUTION

WHEREAS, <u>The Sun Bowl Association</u> (hereinafter referred to as "Grantee") has submitted an application for a Special Event Permit as per Chapter 13.38 (Special Events) of the El Paso City Code, for the use and closure of rights-of-way within the City of El Paso's (hereinafter referred to as "the City") for the **Sun Bowl Thanksgiving Parade & Turkey Trot** from **5:00 a.m. to 2:00 p.m.** on **Thursday, November 28, 2024** (hereinafter referred to as the "Event"); and

WHEREAS, The Event will utilize both City and State rights-of-way: and

WHEREAS, The City of El Paso (hereinafter referred to as the "City") has found the Event serves a public purpose; and

WHEREAS, The State of Texas (hereinafter referred to as the "State") owns and operates a system of highways for public use and benefit, including Copia St. between La Luz Ave. and Tularosa Ave. within El Paso, Texas; and

WHEREAS, 43 TAC, Section 22.12 establishes the rules and procedures for the temporary closure of portions of the State Highway System for periods of time exceeding four hours; and

WHEREAS, the State in recognition of the public purpose for the Event, provides a means of cooperating with the City for the temporary closure of State right-of-way, provided the closure is in accordance with the requirements of 43 TAC, Section 22.12 and the City enters into an Agreement for the Temporary Closure of State Right-of-Way for the Event (Form TEA 30A).

NOW THEREFORE, BE IT RESOLVED BY THE CITY COUNCIL FOR THE CITY OF EL PASO:

Thanksgiving Parade & Turkey Trot from 5:00 a.m. to 2:00 p.m. on Thursday, November 28, 2024, serves a public purpose of providing cultural and recreational activities for the residents and visitors of the City of El Paso, and in accordance with 43 TAC, Section 22.12, the City Manager be authorized to sign an Agreement For The Temporary Closure of State Right Of Way (Form TEA 30A) by and between the City of El Paso and the State of Texas, acting by and through the Texas Department of Transportation, for the temporary closure and use of State owned and operated street (s) in excess of four hours for a portion of Copia St. between La Luz Ave. and Tularosa Ave. upon the issuance of required permits from the City of El Paso and substantial conformity to the finalized TEA30 agreement between the City of El Paso and State of Texas Department of Transportation.

APPROVED this	day of	, 2024.

(Additional signatures following page)

	CITY OF EL PASO:
	Oscar Leeser, Mayor
ATTEST:	
Laura D. Prine, City Clerk	

Russell T. Abeln
Russell T. Abeln
Senior Assistant City Attorney

Philip Ctive
Philip F, Etiwe, Director
Planning & Inspections Department



City of El Paso Streets and Maintenance Traffic Control Permit



LEDSMAN CONSTRUCTION INC DBA

Site Address: 1000 MESA, EL PASO, TX 79902

EPTC24-01800 10/24/2024 Permit No: Issued:

> 11/28/2024 **Expires:**

> > TCS

Applicant Phone Number Barricade Company

JOE DAUBACH Applicant:915-820-6157 4150 PINNACLE STREET

Barricade:915-240-9039

3120 TRAWOOD SUITE F EL PASO, TEXAS 79936

WORK AUTHORIZED: 2024 THANKSGIVING DAY PARADE PRESENTED BY THE SUN BOWL ASSOCIATION, SITE

INCLUDES ENCLOSED PARADE ROUTE, FLOAT STAGING AREAS, BROADCASTING STAGE, EVENT VIEWING AREAS, & VOLUNTEER PARKING. EVENT WILL UTILIZE ROADWAY SURFACE BEGINNING AT THE N OREGON ST & MONTANA AVE INTERSECTION & TRAVEL EB ALONG MONTANA AVE FINISHING AT THE MONTANA AVE & GATEWAY S BLVD INTERSECTION FOR A CITY OF EL PASO SPECIAL EVENT. TCS WILL BE PROVIDING TRAFFIC CONTROL DEVICES & SITE MAINTENANCE (ASSISTED BY EPPD) THURSDAY 11/28/2023 5:00AM-2:00PM ONLY.

TYPE OF TRAFFIC CONTROL SET UP:

EL PASO, TX 79907

SPECIAL EVENT: PARTIAL ROAD CLOSURES W/ DETOUR & ARROWBOARDS, ALLEY WAY CLOSURES, BUS STOP & BUSINESS DRIVEWAY IMPACT, & SIDEWALK CLOSURES W/ PEDESTRIAN DETOURS ALONG MINOR & MULTI-LANE ROADWAYS & SIGNALIZED

INTERSECTIONS

Start Date: 11/28/2024

11/28/2024 **Expiration Date:**

Length of Term: Short

Closure Times: Thursday - Only


5:00am - 2:00pm

(Note: No Early Set Up or Late Pick Up)

*** NOTICE ***

- 1. THIS PERMIT IS ISSUED IN ACCORDANCE WITH PROVISIONS OF CHAPTER 12.30 OF THE MUNICIPAL CODE AND CURRENT EDITION OF CHAPTER SIX OF THE TEXAS MANUAL OF UNIFORMED TRAFFIC CONTROL DEVICES AND THE APPLICANT, IN ACCEPTING IT, OBLIGATES THEM TO COMPLY FULLY WITH ALL THE PROVISIONS OF THE MUNICIPAL CODE.
- 2. THIS TRAFFIC CONTROL PERMIT AND APPROVED TRAFFIC CONTROL PLAN, OR A COPY THEREOF, SHALL BE KEPT ON THE JOB SITE UNTIL COMPLETION OF THE PROJECT.
- 3. I HEREBY ACKNOWLEDGE THAT I HAVE READ THIS PERMIT AND STATE THAT THE ABOVE INFORMATION IS CORRECT, AND AGREE TO COMPLY WITH ALL CITY, STATE AND FEDERAL LAWS REGULATING ACTIVITIES COVERED BY THIS PERMIT.

City Traffic Engineer Issued By Ed Vitanovec Contractor's, Owner's or Agent's Signature

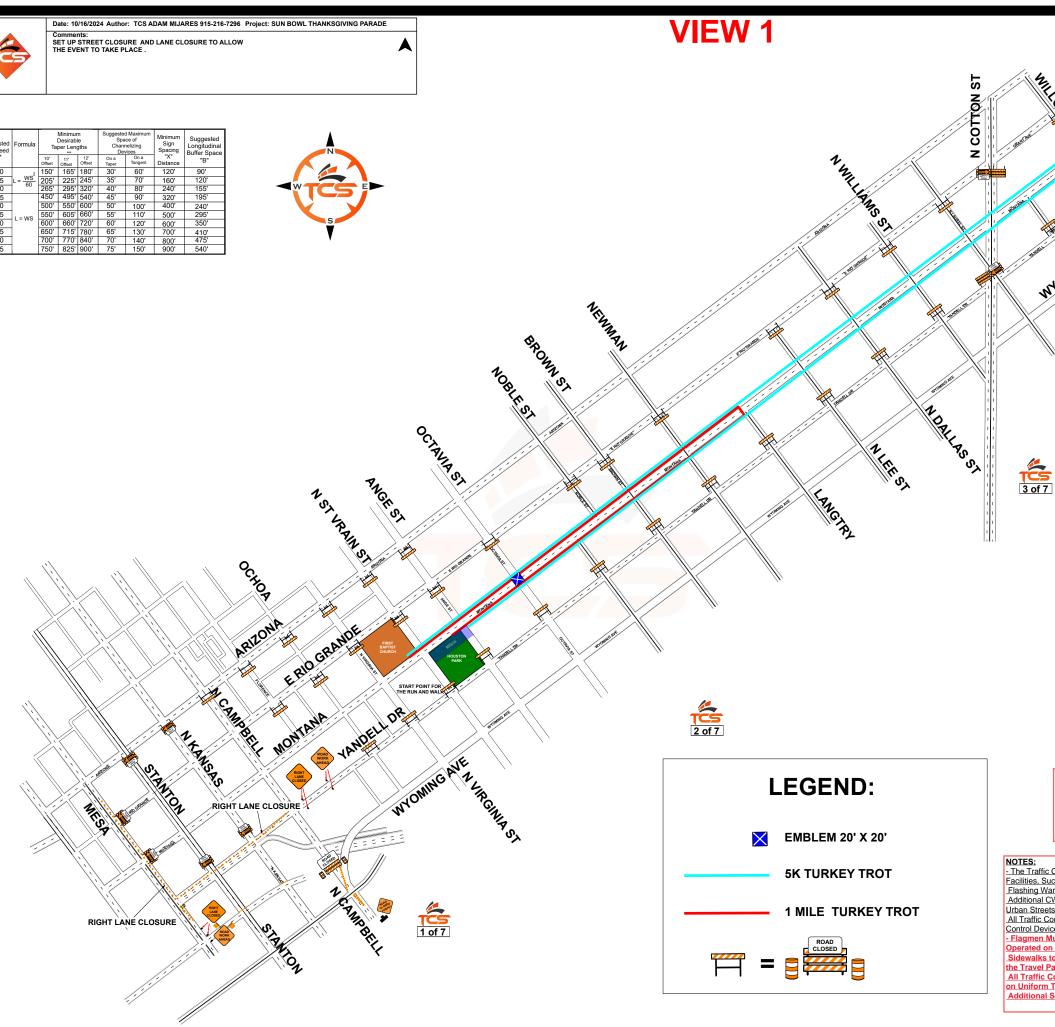

EL PASO STREETS & MAINTENANCE DEPARTMENT APPROVED EXCEPT AS NOTED:

EPTC24-01800
TRAFFIC CONTROL PLAN SHALL COMPLY WITH THE LATEST EDITION OF THE TEXAS MANUAL OF UNIFORM TRAFFIC CONTROL DEVICES ONE DAY PERMIT UNLESS NOTED

APPROVAL OF THIS DRAWING DOES NOT RELIEVE THE ÜONTRACTOR OF THE RESPONSIBILITY FOR THE CORRECTNESS OF DETAIL AS PER THE TEXAS MUTCD


- The Traffic Control Procedure Shown is Appropriate Only for Low Volume, Low Speed Facilities, Such as Local Residential Streets.
Flashing Warning Lights & Retro-reflective Strips Will Be Used for Night Time Barricading.

Additional CW20-5R Signs and/or Barrels May Be Needed for High Volume, High Speed Urban Streets.
All Traffic Control Devices Shall Be In Conformance to the Texas Manual on Uniform Traffic

Control Devices (TMUTCD).

Flagmen Must be Present on Each Construction Site Anytime Equipment is Being Operated on or is Impeding Into Roadway or Sidewalk Area.
 Sidewalks to be Closed Per Approved Methods Anytime Work is Impeding Into or Ove

the Travel Path.
All Traffic Control Devices Shall Be Maintained In Conformance to the Texas Manual on Uniform Traffic Control Devices (TMUTCD).
Additional Service Plan to be in Place for Response to Inclement Weather Conditions

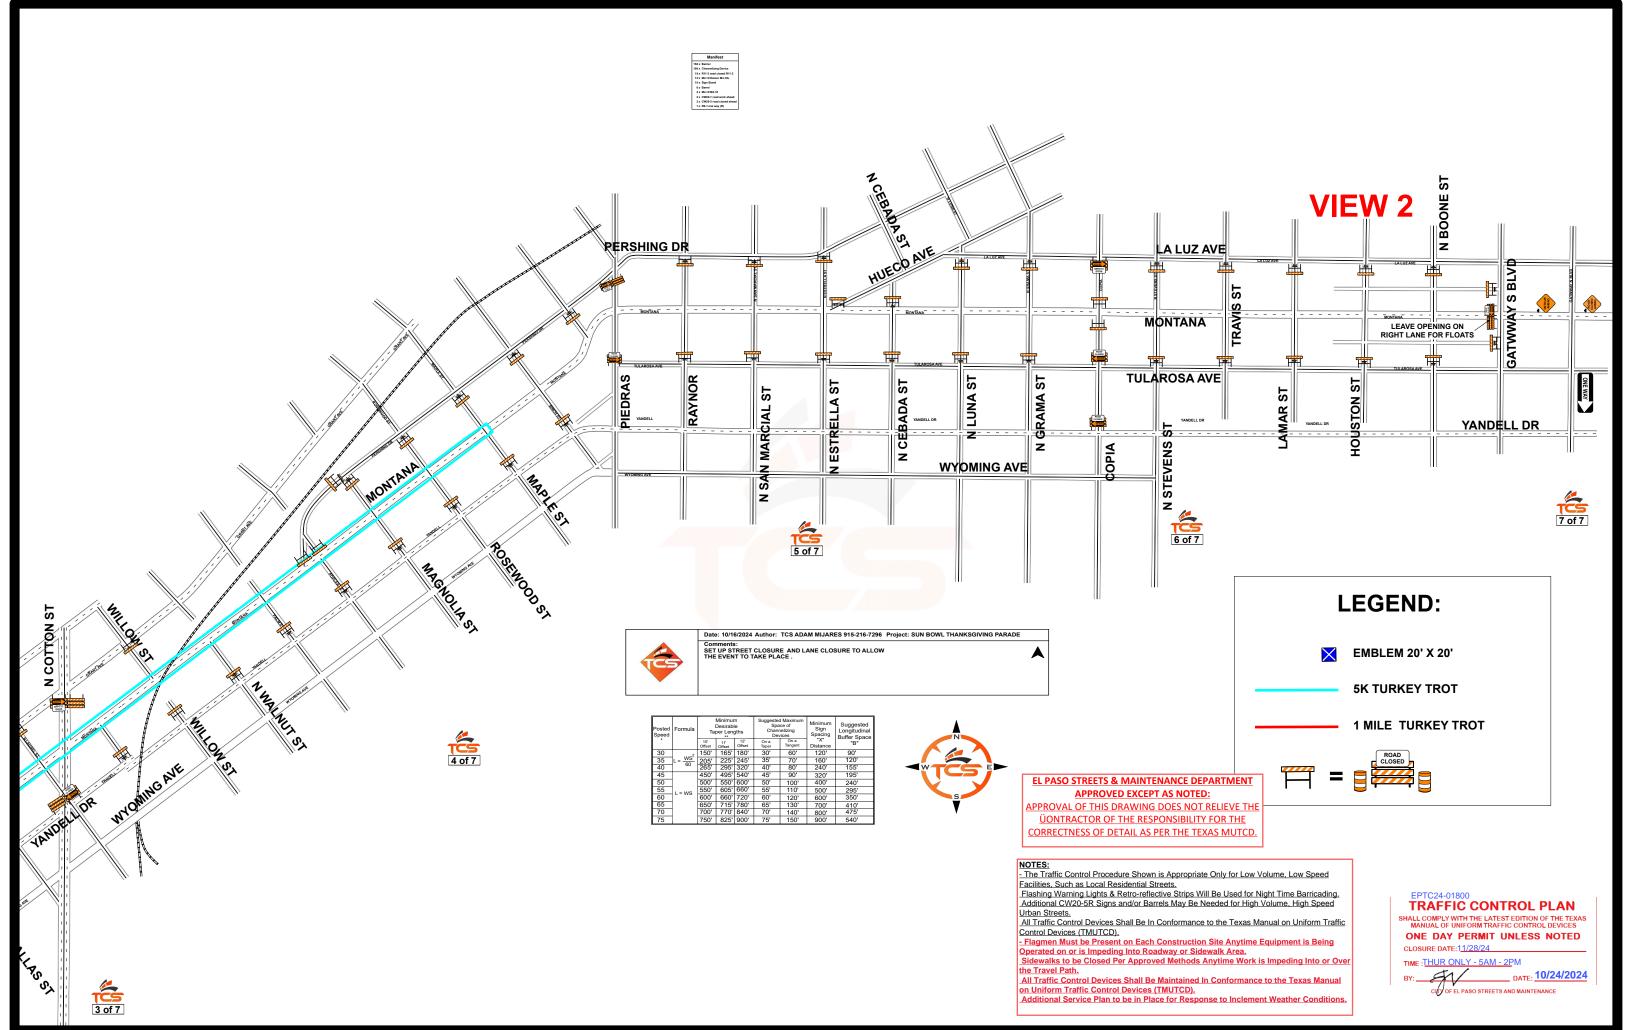

Organization Information

Name of the Organization:				
Sun Bowl Association				
Address:				
4150 Pinnacle Street, Suite 100				
City	State	Zip Code		
El Paso	Texas	79902		
Phone				
915-533-4416				
E-Mail:				
bolivas@sunbowl.org; joe@sunbowl.org				
Contact Information				

Name:				
Bernie Olivas				
Address:				
4150 Pinnacle Street, Suite 100				
City.	State: Zip Code:			
El Paso	Texas		79902	
Phone:				
915-533-4416, Bernie Olivas cell 915-49	90-7255, Joe Dauba	ch cell 915-490-5975	5	
E-Mail:				
bolivas@sunbowl.org; joe@sunbowl.org				
Preferred Language:				
English Español				

Event Details

Name of the Event:						
Sun Bowl Thanksgiving Day Parade & Turkey Trot						
Location of the Event: (Ever	nt must take plac	e in city limits or on par	rk grounds)			
Montana Street from M	esa Street to U	JS54				
City		State		Zip Code		
El Paso		Texas		79902		
Event Type: (Only Choose O	ne)					
Athletic Event	March		Procession	on	Pl	D Escort
Bazaar	Block	Celebration Festival		estival		
Sidewalk Sale	Street	Dance	Street Di	splay	• 0	ther:
Target Audience: (Only Cho	ose One)					
18 Years +	21 Years +	S+ Children Teens			Teens	
Does the event route or foo	tprint cross or tal	ke place near/on Union	Pacific railroa	ad property?		
Yes			No			
Does the event route or foo	tprint cross or tal	ke place near/on Stree	tcar right-of-w	ay?		
Yes	● Yes No					
Does the event take place on a park?						
No Yes (List Park Name):						
Does your event utilize a parking lot or private property? (If yes; see additional documentation below)						
No Yes (Provide Address): St Clements, Emergence Health Network, other various lot that						

Additional Documentation

If your event will be utilizing a parking lot or private property please provide a letter on letterhead from the business manager, owner, property owner on letterhead. *Further review will be required to ensure additional permits are not needed.

Parades Only

Where will you begin staging for your parade?	? (Provide the exact location)			
See maps; Montana/Mesa to Montana Campbell from Rio Grande to Yandel, pre-staging will take place on 11/22/23				
Address:				
Montana/Mesa to Montana/I54				
City.	State: Zip Code:			
El Paso	Texas 79902			
How will the parade participants be released	?			
All at Once In waves/groups				
Turn-by-Turn Directions: (Include this on your attached route; if utilizing MapMyRun provide the map link)				
see maps Turkey Trot - Montana from Virginia to ri Parade - Montana from Mesa to 154	ight past Laurel Street			

Event Date(s) & Time, Traffic Control & Traffic Monitoring

Event Date		Event Time	
Start Date:	November 28, 2024	Start Time:	10 am
End Date:	November 28, 2024	End Time: 2 pm	
	Traffic	Control	
Start Date:	November 28, 2024	Start Time:	5 am
End Date:	November 28, 2024	End Time:	2 pm
	Traffic M	lonitoring	
Start Date:	November 28, 2024	Start Time:	Defer to PD
End Date:	November 28, 2024	End Time:	Defer to PD

Expected Event Attendance (Whole numbers only)

Expedied E		autroo (whole humbers only)		
Anticipated numbe	r of participant	S:		
3,000-4,000				
Anticipated numbe	r of event staff,	/volunteers:		
600-700				
Anticipated numbe	r of vehicles:			
50-100				
Type of Vehicle: (foo	od truck, trailer	r, etc.):		
military vehicles,	cars, floats, s	street sweepers, motorcycles		
Anticipated numbe	r of total people	e attending event:		
200,000				
How are the number	ers above deter	mined?		
formula created	and calculate	d by approximate number of p	people per block for 3 miles/ discuss	with PD
Event Clean	Up			
In the event that th	e areas are no	at cleaned by the applicants, the Ci	lks, parks and other rights-of-way from a ty may perform such cleaning at a cost to requesting the City Street Sweeping se	to the applicant. Arrange-
Who is responsible	for the clean u	p of the event footprint? (Street, Si	dewalk, Park, etc.)	
Applicant	Applicant City Street Sweeping Downtown Management District Third Party Servi			
Name and cell pho	ne number of t	he on-site responsible person for cl	ean up:	
oe Daubach 9154905975				
What is your cleani	ng and sanitati	on plan? (Be detailed)		
as we have had i	n the past, 40	00-600 volunteer will be station	ned per block along the entire parac	le route. Once the end
Will you have porta	ble jons and/o	r handwashing stations? (If yes, list	the company name and phone number)	
■ No	Yes:			

Event Clean Up continued

How many portable jons and/or handwashing stations will you have?		
Portable Jons: NA	Handwashing Stations: NA	

Alcohol Sales and Consumption

Insurance and other provisions may be required when hosting, serving, consuming or selling on city right-of- way. All alcohol sales require a TABC license.
Will alcoholic beverages be sold, served or consumed at the event?
NO
Will alcoholic beverages be sold, served or consumed at a city park?
NO
Will alcoholic beverages be sold, served or consumed on city right-of-way?
NO
Is your event BYOB?
NO
ALCOHOL SALES ONLY—Trade Name of the TABC licensed applicant:
NO

Traffic Control Plan

Traffic control is normally not required for parades; however, it may vary on a case by case basis.		
Barricade Company.		
Traffic Control Specialist (Sun Bowl Association contracts with), whomever the City contracts with		
Alley affected?		
Yes	No	
Description of Closure (Name of streets that are being closed):		
Please refer to the Emergency management Plan		

Police and Security

Yes

EPPD estim event date.		pe provided to you; the deposit is to be pa	id two (2) business days prior to your
Will you be h	iring the El Paso Police Departm	nent to conduct traffic control/enforcement fo	r your event?
Yes	No (Name of the licensed Texas Peace Officer Entity):		
		submit a signed memo from the respectively will be providing traffic enforcement se	
Will you be h	iring security guards (armed/un	armed)?	
● No	Yes (Number of Guards):		
Name of the	Company:		
NA			
Contact Pers	son:		
NA			
Address:			
NA			
City.	City. State: Zip Code:		
NA	NA NA		
Phone Number:			
NA			
E-Mail:			
NA			
Parking	Meters		
All parking m	neters requested for exclusive us	se will be bagged at 6:00AM on the start date	selected; additional fees may apply.
Do you need	narking meters within the event	footprint to be hagged?	

Parking Meters continued

Do you need parking meters outside the event footprint to be bagged?
Do you need parking meters outside the event rootprint to be bagged?
Yes
Start Date for Meter Bagging:
End Date for Meter Bagging:
Attach the meter numbers on a separate page.
Fire & Safety
All temporary fencing, barriers and temporary structures must be detailed on the site plan. A public safety plan, crowd managers and/or fire guards may be required and must be approved by EPFD.
Will temporary fences or barriers be erected?
YES- please refer to Emergency Management Plan
Will temporary membrane structures be erected (tents/canopies)?
NO
Will stages or other structures be erected?
NO
Quantity and Size of Structure(s):
NA
Description/Purpose of Structure(s):
NA
How will you supply power to your event?
NA
Will the event feature or utilize fireworks/pyrotechnics?
Yes No
_

Amplification Use

Amplification utilized during the event shall comply with the noise standards set forth in Chapter 9.40 (Noise) and 13.28			
Will your event use amplified devi	ces, microphones, speakers, inst	ruments?	
Yes		No	
How many of the following will you be using?			
Microphones:	Speakers: TBD	Amplifiers: TBD	Other:
Purpose of Amplification: (Select only one)			
Announcements	Ambience	Concert	Advertising
Location description of amplification devices:			
each float will have music playing on them (15-25 float), bands and other musical groups will play live without			

Animals

Applicants are required to keep event footprint clean and free of animal excrement during the event.		
Will your event feature animals?		
No	Yes (Breed and how many): horses approximately 60, dog from human society	
How will the animals be used during the event?		
show		
Will on-site housing be provided?		
Yes	Yes No	
If Yes, describe housing:		
_		

Food Sales

Health permits are to be pulled separately through the health department.

Food Sales continued

Will the event feature food, beverage or merchandise vendors?		
● Yes	No	
Approximate number of food location:		
refer to Big Boy Concessions		
Approximate number of beverage locations:		
refer to Big Boy Concessions		
Approximate number of pre-packaged food locations:		
refer to Big Boy Concessions		
Approximate number of exposed food location:		
refer to Big Boy Concessions		

General Agreements

Please make sure that all required fields are filled in and/or checked. Incomplete applications will be rejected.

- I understand that at least 50% of the estimate for EPPD escort and street sweeping must be paid a minimum of 2 business days in advance prior to permit issuance or my event may be cancelled.
- I understand that at any estimate that is provided is only an approximation of the actual cost. I will be responsible for paying the full cost of the services provided to me, which may be higher than the estimates provided.
- If requesting street sweeping services: I hereby request that the City of El Paso provide the cleaning as indicated in the applica-
- tion and the city and its employees deem appropriate. I am obligated under the EI Paso City code to keep the event footprint clean of all litter and debris; whether, caused by myself, participants or spectators to the event. I agree to pay the city for the cost of such cleaning services when I am billed within 30 days of receiving the invoice.
- I understand that the application fee is non-refundable.
- ✓ The information provided in this application as well as the supporting documents are true and correct.

Additional Documentation

Provide your legible route along with turn-by-turn directions.

Provide your legible site map.

Electronic Signature & Date

05-20-2024

Bernardino Olivas Tr.

From the East Side take Cotton St. exit Located at 1600 Montana Ave. From the West Side take the **Emergence Health Network Emergence Health Network Emergence Health Network** located at 1601 E Yandell. located at 1601 E Yandell. Dallas St. / Cotton St. exit located at 1601 E Yandell. turn right at N. Dallas St. From the Northeast take US 54 South to 1-10 West turn right at N. Dallas St. turn left on E. Yandell turn left on E. Yandell turn left on E. Yandell take Cotton St. exit stay on N. Dallas St. and Schuster parking lot of parking lot of parking lot of **E** 25 disbanding COPIA **Piedras** MONTANA sources of Yandell Cotton N. Dallas Parade starts at 10:00 a.m. Darade Route Arizona LAWYER BOW コーンマレン NIURY SUN Florence Campbell MESA

Directions to the Review Stands:

Try to avoid Stanton from Wyoming **Iry to avoid Mesa from Wyoming**

to Arizona because it will be Closed

- Parade Route Map Key

Map not to scale

- Review Stands

5:30 a.m. - El Paso PD will shut down all traffic on Montana Ave from Mesa to 1-54

5:00 a.m. - El Paso PD & AD Towing will begin towing cars off Montana Ave from Mesa to I-54

All streets one block above and one block below Montana will be blocked off from Mesa to I-54

