


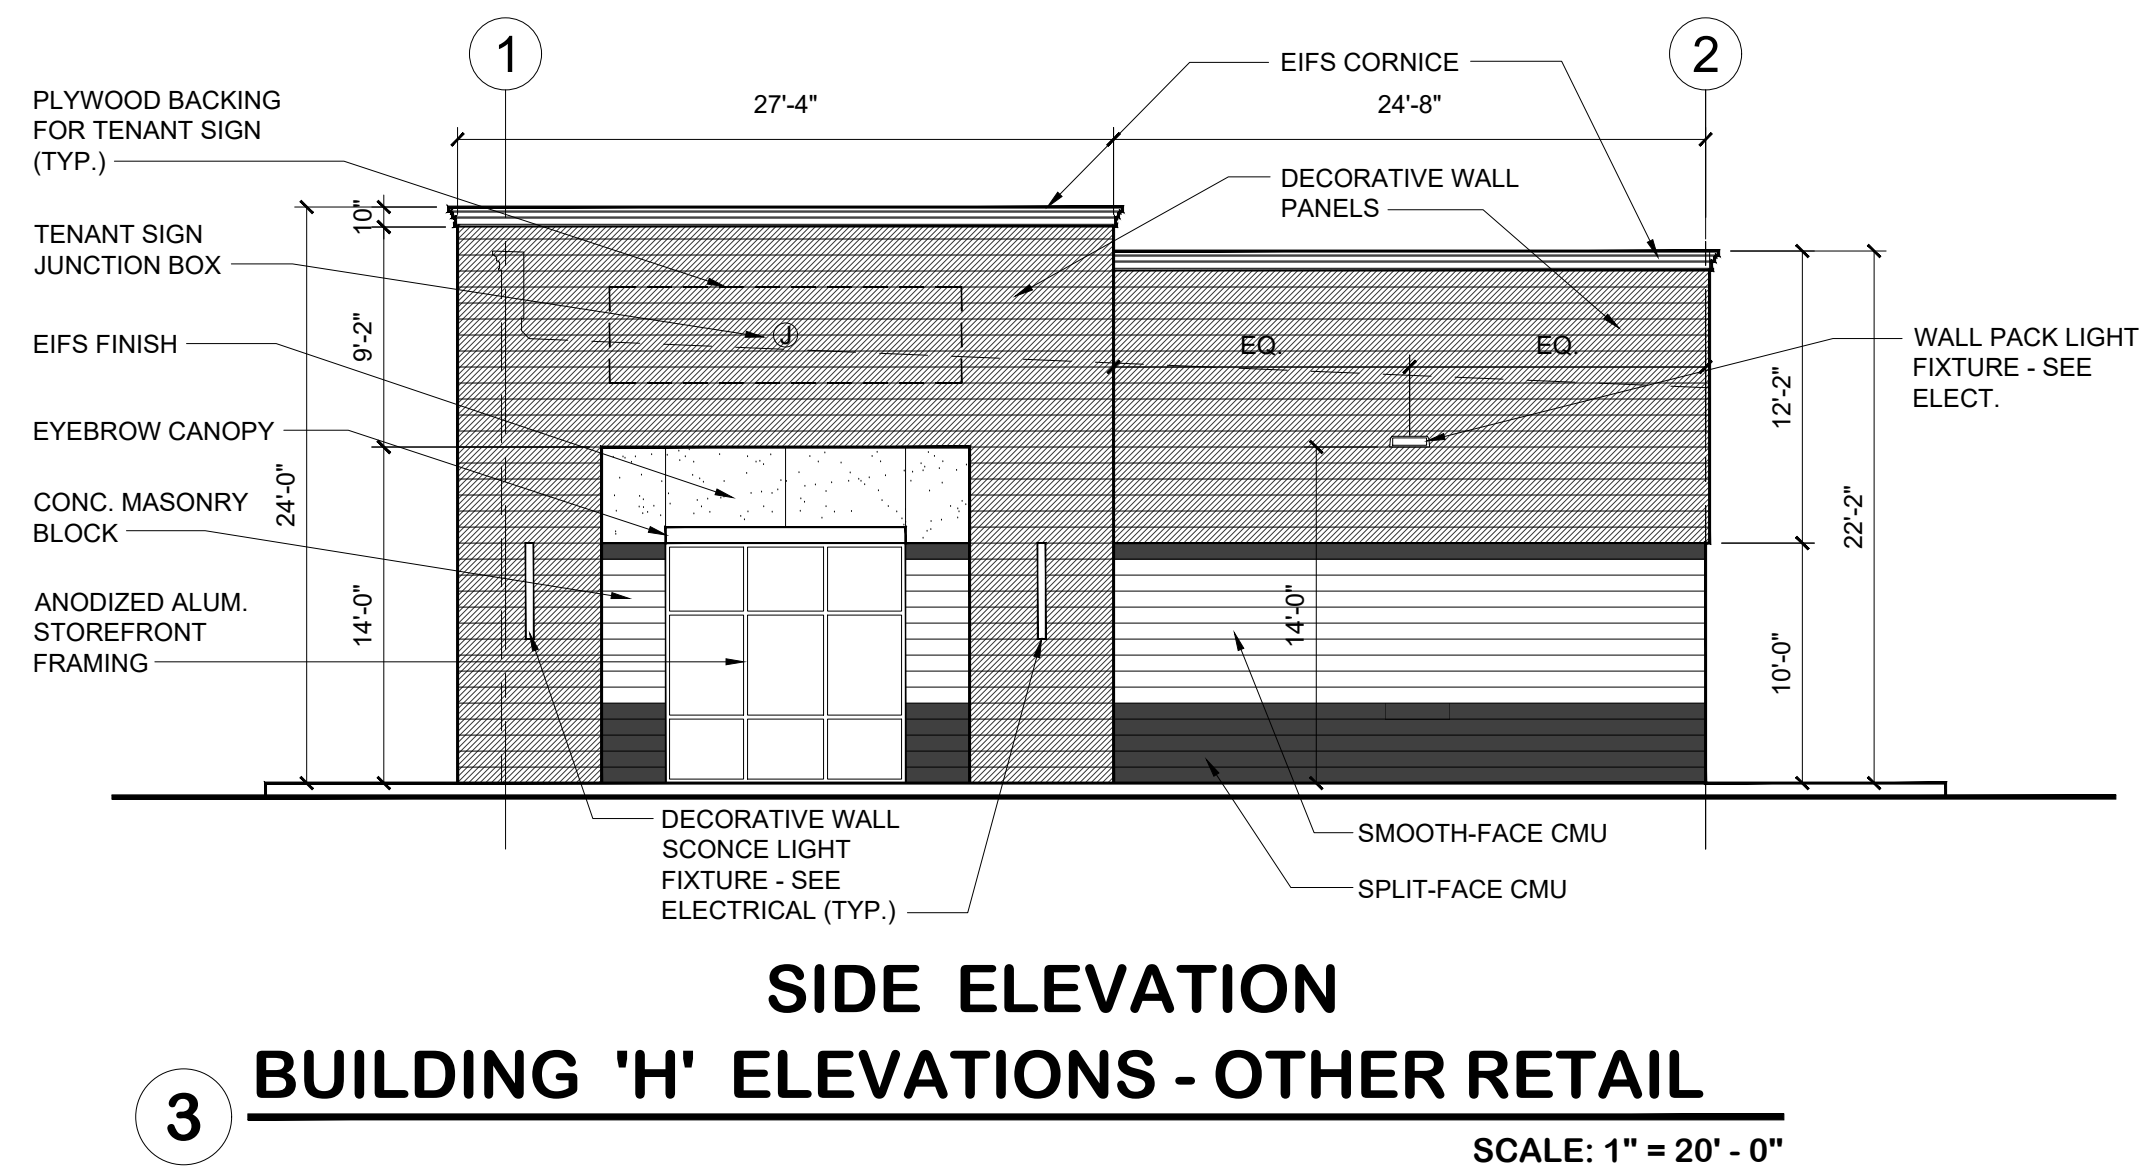


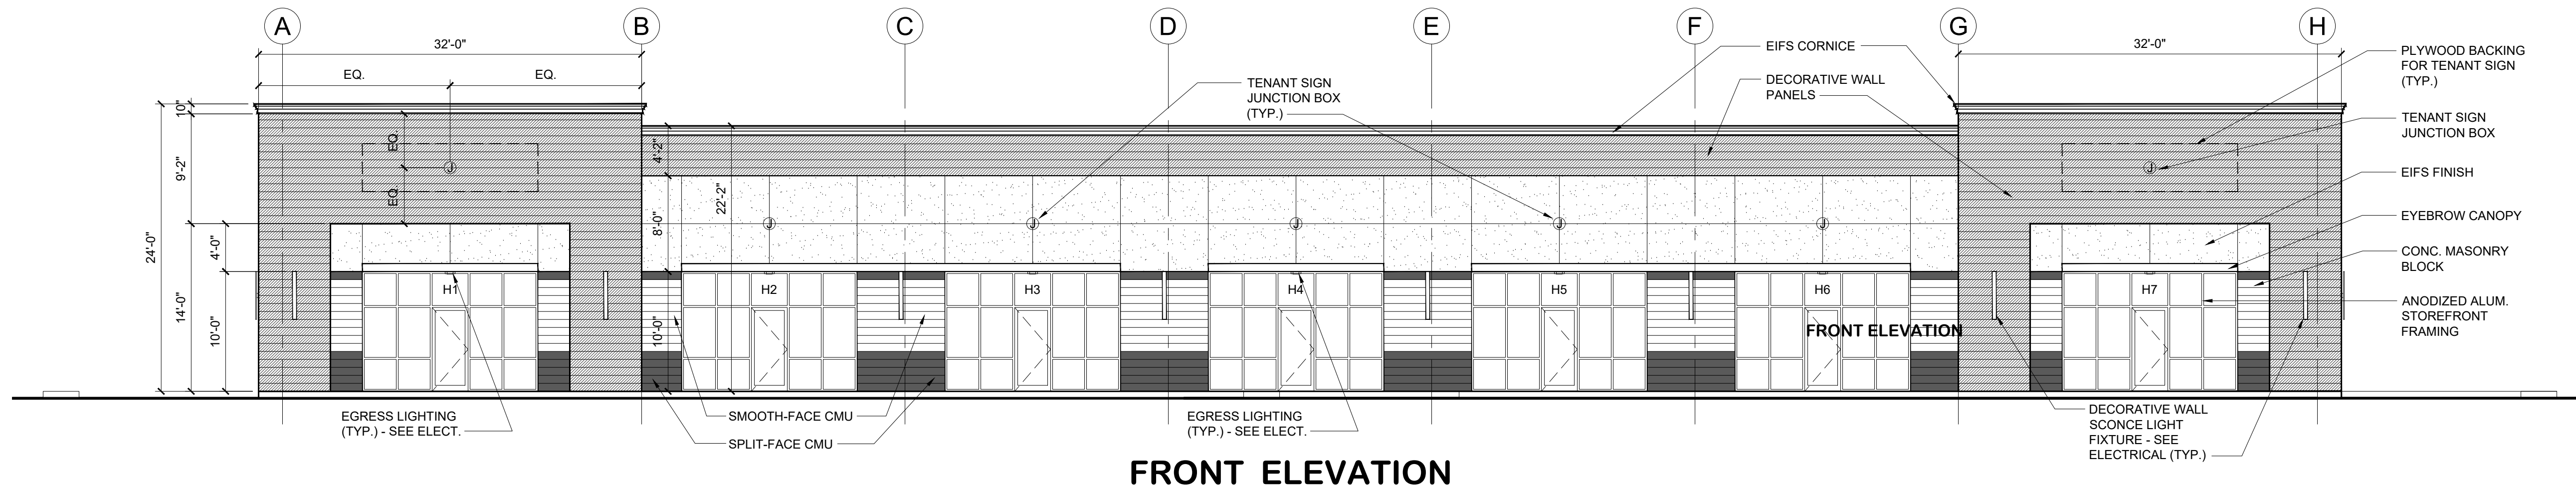

3 BUILDING 'H' ELEVATIONS - OTHER RETAIL
SCALE: 1" = 20' - 0"

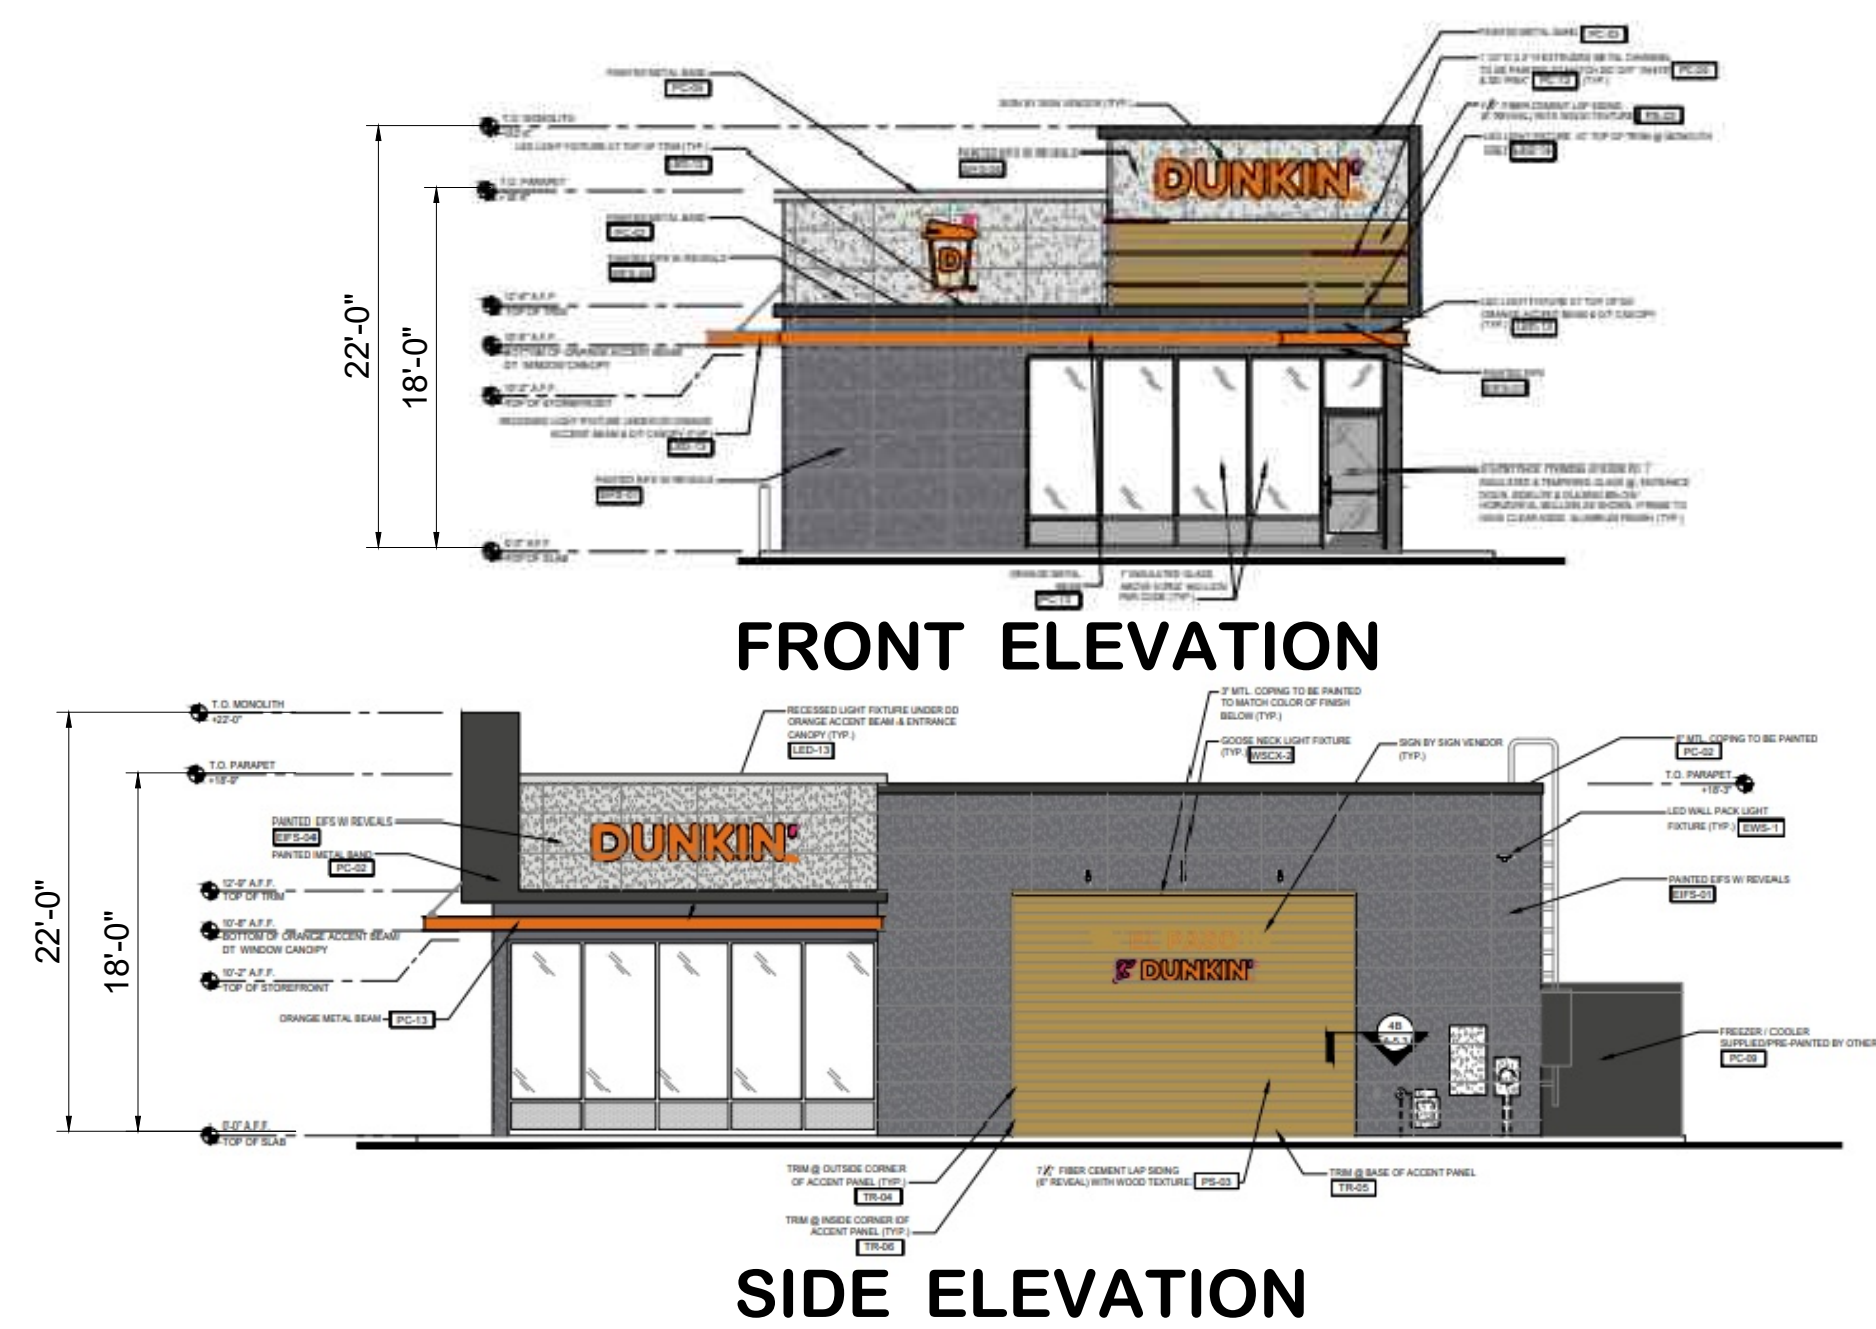

2 BUILDING 'B' ELEVATIONS - DUNKIN DONUTS
SCALE: 1/8" = 1' - 0"

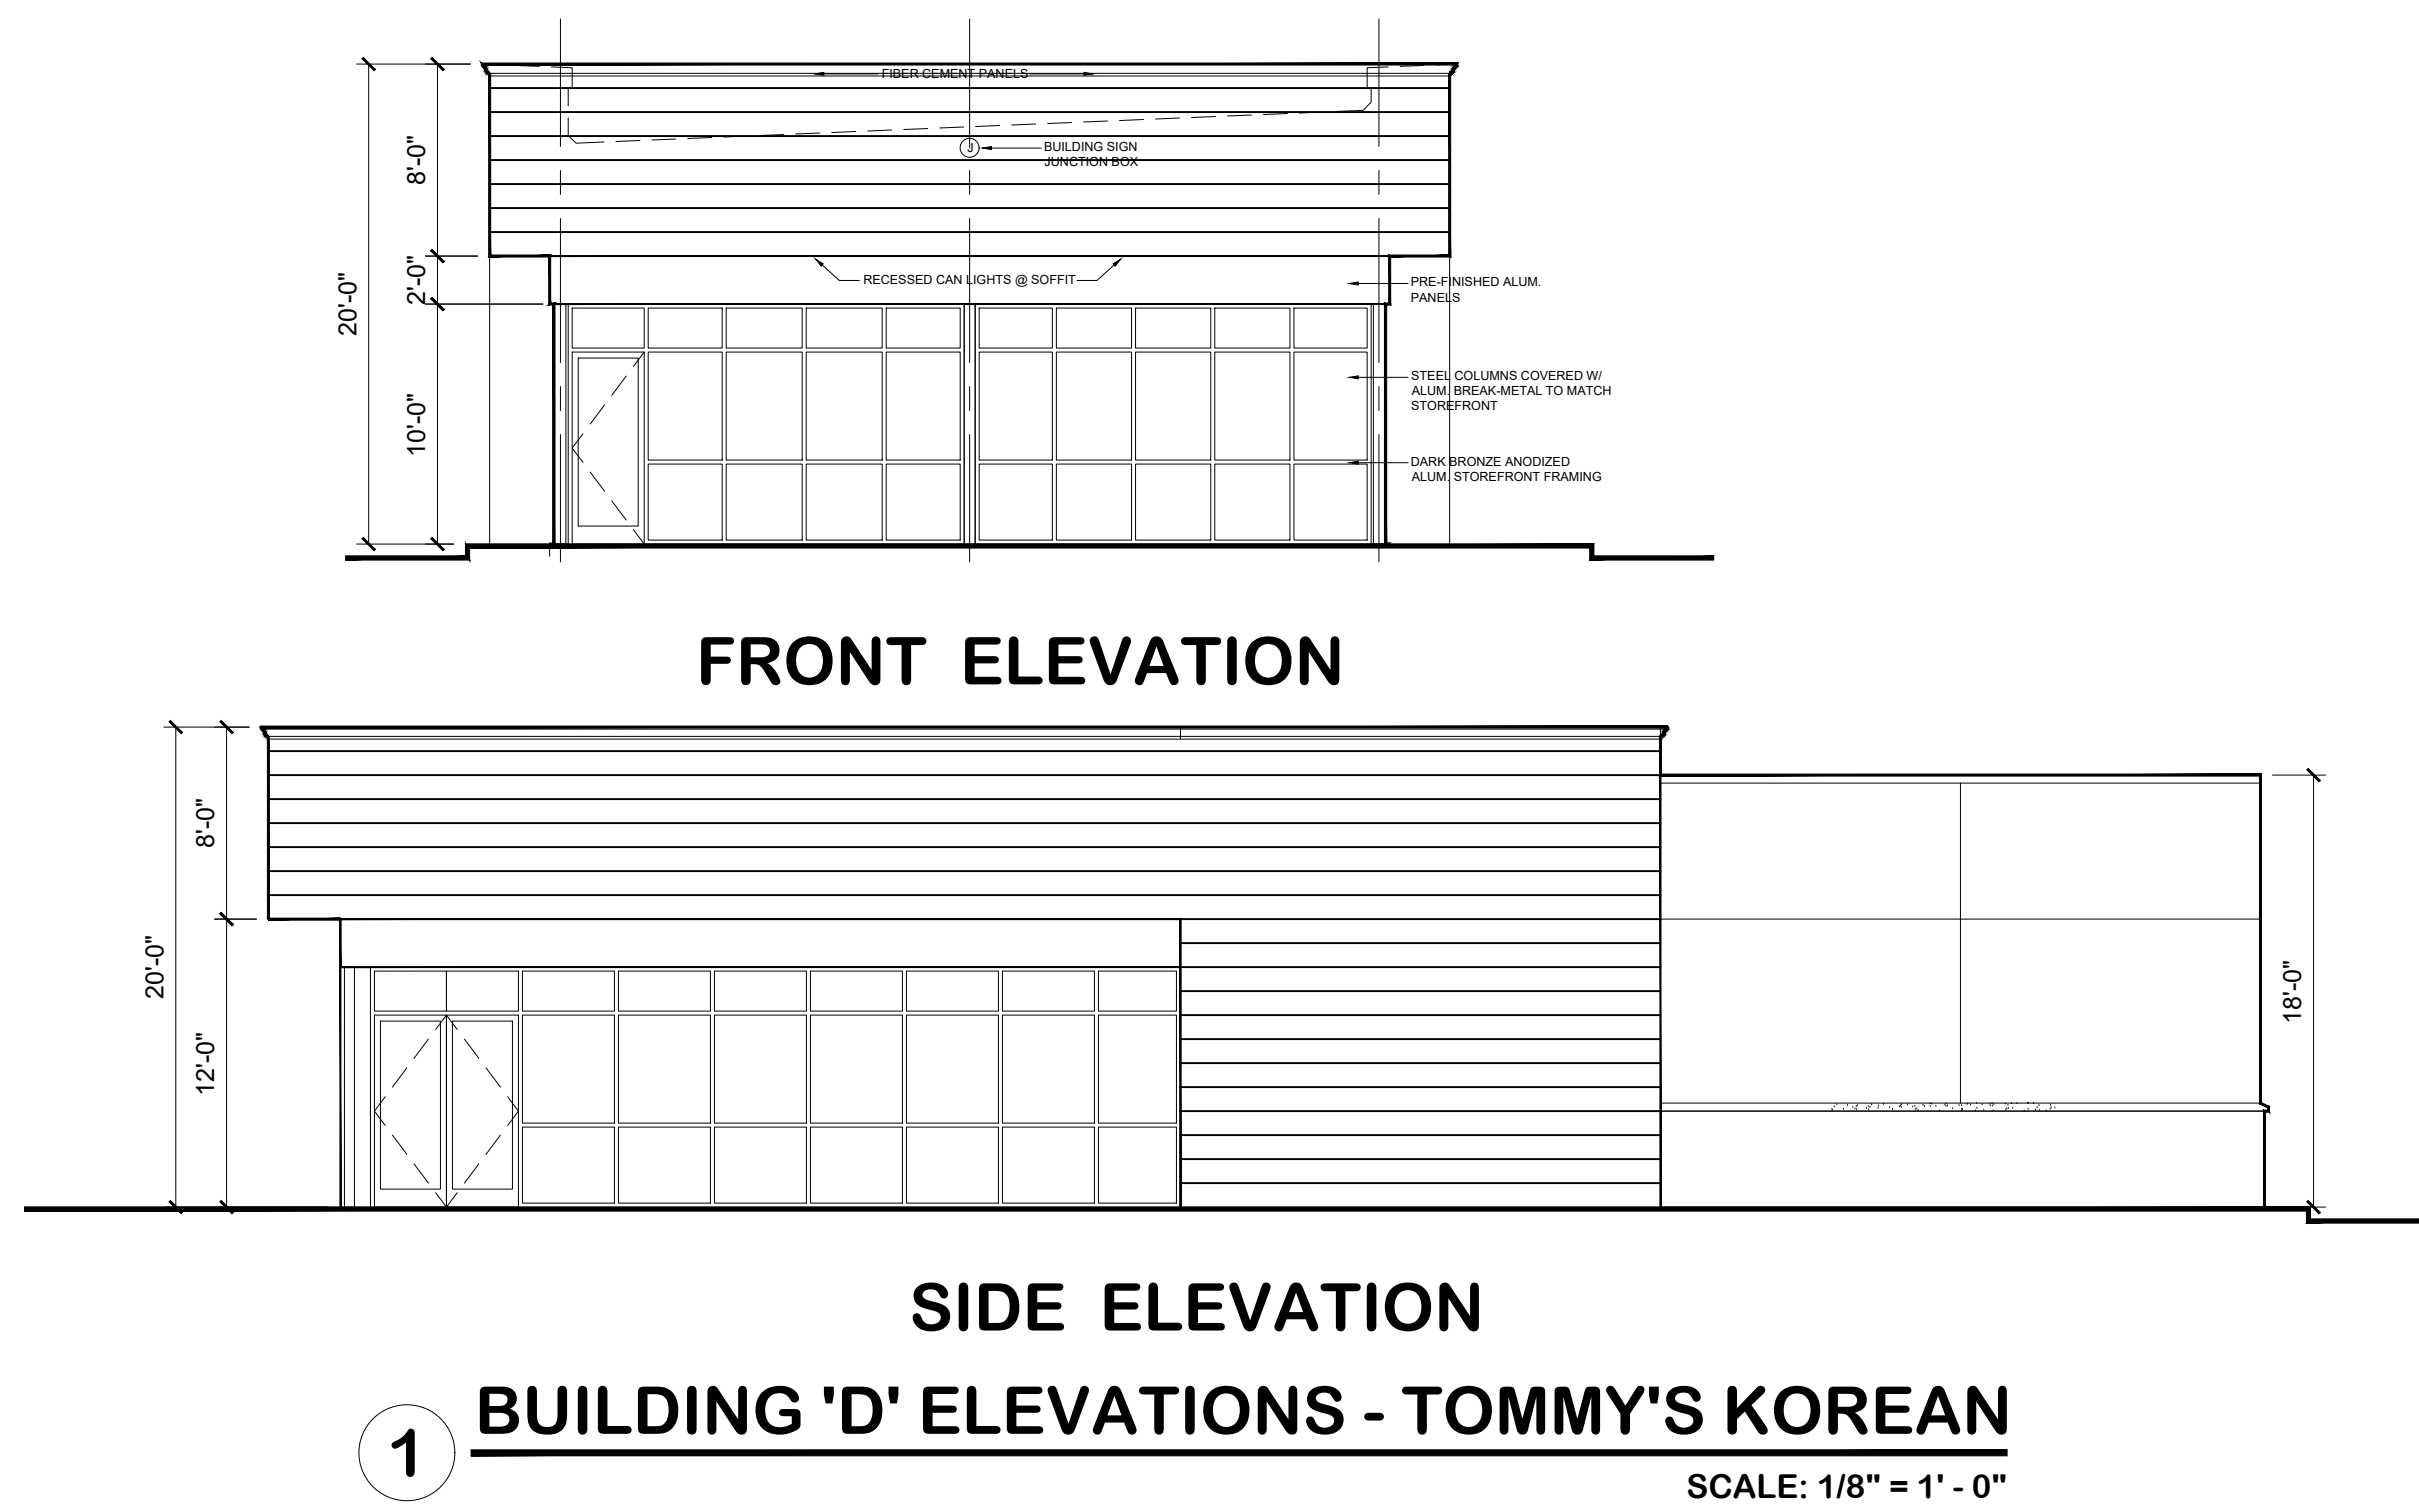

1 BUILDING 'D' ELEVATIONS - TOMMY'S KOREAN
SCALE: 1/8" = 1' - 0"

DETAILED SITE DEVELOPMENT PLAN
710 N. AMERICAS AVENUE EL PASO, TEXAS 79907




521 Texas, Suite 404 El Paso, Texas 79901

VERSION SET:
ISSUED FOR REVIEW

REVISIONS:
2 07-22-26

PLANNING COMMENTS

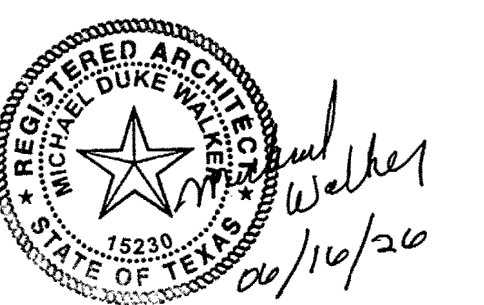

SHEET TITLE:
DETAILED SITE
DEVELOPMENT
BUILDING
ELEVATIONS

ISSUED:
07.22.26
SHEET NO.:

AC-2