

713 Woodfield

Zoning Board of Adjustment — January 26, 2026



CASE NUMBER: PZBA25-00057
CASE MANAGER: Alejandra González, (915) 212-1506, GonzalezAG@elpasotexas.gov
PROPERTY OWNER: Jacob Gonzales & Alyssa Molina
REPRESENTATIVE: Henry Ordóñez
LOCATION: 713 Woodfield Dr. (District 1)
ZONING: R-1 (Residential)
REQUEST: Special Exception C (Rear Yard Setback, Single-Family Residence)
PUBLIC INPUT: None received as of January 20, 2025

SUMMARY OF REQUEST: Applicant requests a Special Exception under Section 2.16.050 C (Rear Yard Setback, Single-Family Residence) to permit the construction of a proposed covered patio in an R-1 (Residential) zone district.

SUMMARY OF STAFF'S RECOMMENDATION: Staff recommends **APPROVAL** of the special exception request as the requested area of encroachment is less than the maximum permitted.



Figure A. Aerial of Subject Property & Immediate Surroundings

DESCRIPTION OF REQUEST: The applicant is requesting a special exception to permit the construction of a proposed covered patio, 20 feet of which would extend into the rear yard setback for a 640 square foot area of total encroachment.

BACKGROUND: The minimum rear setback is 30 feet in the R-1 (Residential) zone district. The required rear setback for the subject property is 70 feet to meet the cumulative front and rear setback of 100 feet in the R-1 (Residential) zone district. The current owner has owned the property since 2013 and the building was constructed in 2012 based on El Paso Central Appraisal District records.

SETBACKS	REQUIRED SETBACK	REQUESTED SETBACK
Front	30.4 feet	No Change
Rear	69.6 feet	50.33 feet
Cumulative Front & Rear	100 feet	80.73 feet
Side (Left)	29.9 feet	No Change
Side (Right)	21.7 feet	No Change
Cumulative Side	40 feet	No Change

CALCULATIONS:

	TOTAL	CALCULATION
Maximum Permitted Area of Encroachment	1802.36 square feet	43.16' (129.50' average lot width ÷ 3) X 41.76' (3/5 of 69.6' required rear yard setback)
Requested Area of Encroachment	640 square feet	

COMPLIANCE WITH SPECIAL EXCEPTION 2.16.050.C CRITERIA

The Zoning Board of Adjustment is empowered under Section 2.16.050.C to:

Permit an extension of a single-family residential structure into the required rear yard setback, which shall be measured to the rear property line, provided the following criteria is met:

Criteria	Does the Request Comply?
1. The residence has been in existence with a valid certificate of occupancy for one continuous year;	Yes. The residence has a valid certificate of occupancy for one continuous year.
2. The maximum square footage allowed shall not exceed the result of multiplying one-third of the average width of the lot by three-fifths of the required rear yard setback;	Yes. The maximum permitted area of encroachment is 1802.36 square feet, which is more than the requested area of encroachment of 640 square feet.
3. A minimum ten-foot rear yard setback shall be required;	Yes. The subject property will have a 10-foot rear yard setback.
4. The minimum side and side street yard setbacks shall not be reduced;	Yes. The minimum side yard setbacks are not reduced.
5. Unless otherwise provided in this section, all remaining areas of the required rear yard shall be permanent open space	Yes. With the exception of any existing structures, remaining areas shall be permanent open space

PUBLIC COMMENT: Public notice was sent on January 14, 2026 to all property owners within 300 feet of subject property. The Planning Division has not received any communications in support or opposition to the special exception request.


ZONING BOARD OF ADJUSTMENT OPTIONS:

The purpose of the Zoning Ordinance is to promote the health, safety, morals and general welfare of the City. The Zoning Board of Adjustment (ZBA) has the authority to grant a special exception to the zoning code only as provided in El Paso City Code Titles 2 and 20. In evaluating the request, the ZBA may take any of the following actions:

1. **Approval** of the special exception request, finding that the request is in harmony with the spirit and purposes of Titles 2 and 20, including the preservation of the essential character of the district in which the property is located, that the public convenience and welfare will be substantially served, and that the use of neighboring property will not be substantially injured. **(Staff Recommendation)**
2. **Approval with Modifications** of the special exception request to bring the request into conformance as provided in El Paso City Code Titles 2 and 20 as the board deems appropriate.
3. **Denial** of the special exception request, finding that the request does not conform to the review criteria as provided in El Paso City Code Titles 2 and 20.


ZONING MAP

PZBA25-00057

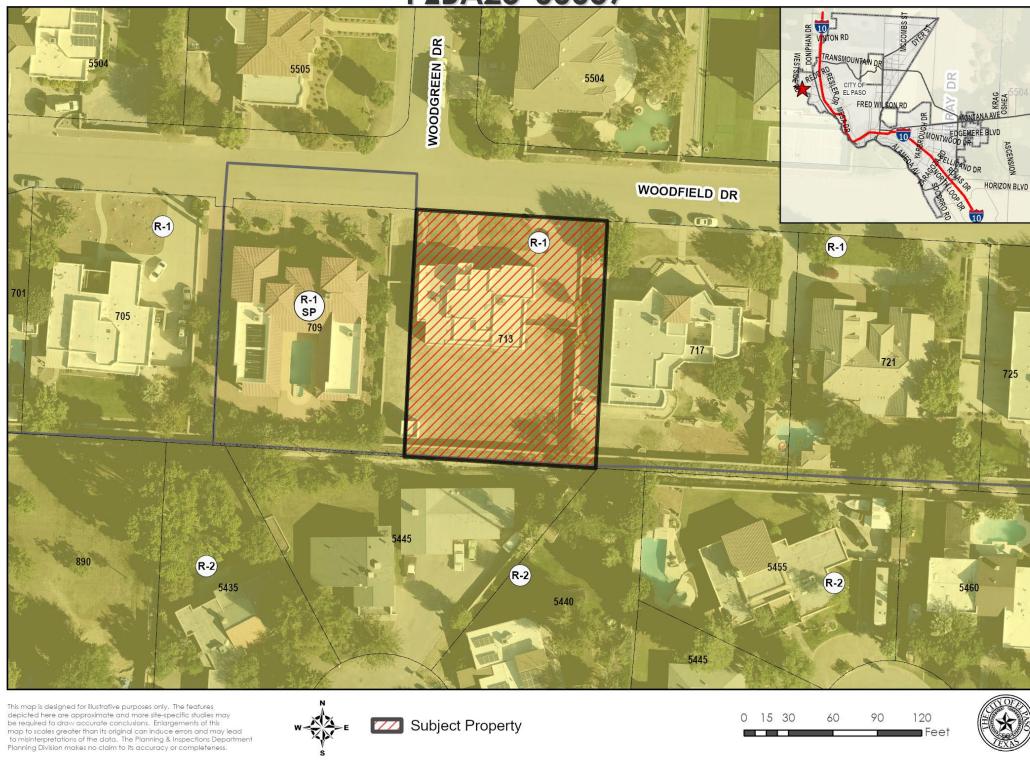


NEIGHBORHOOD NOTIFICATION MAP

PZBA25-00057

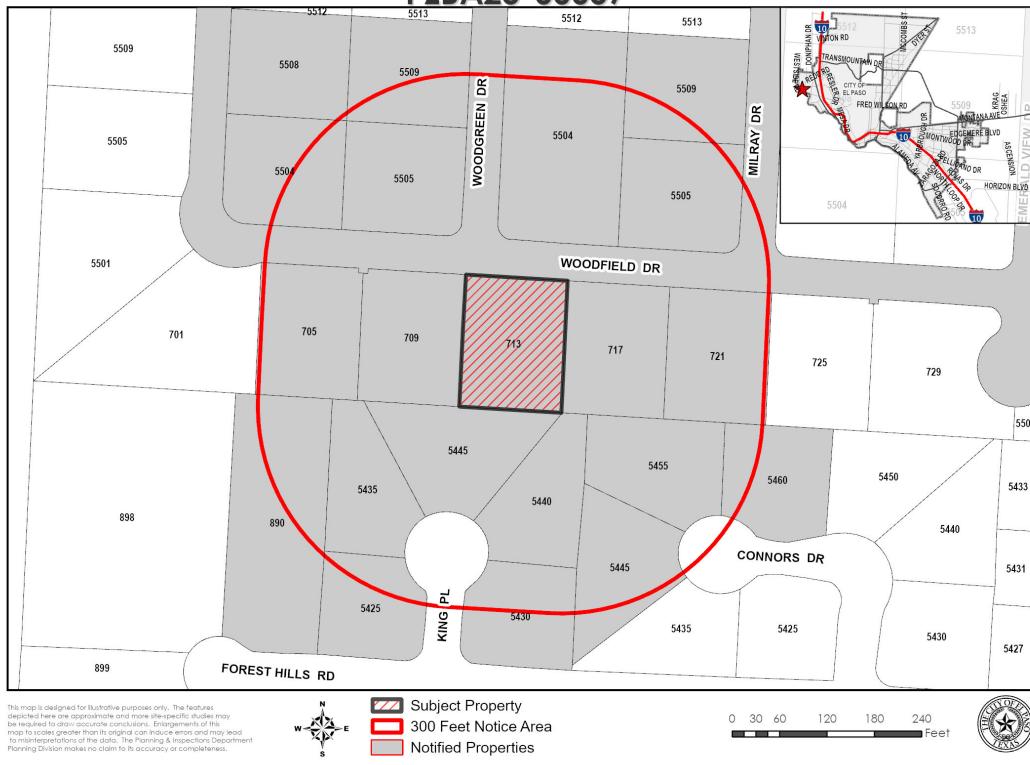

SITE PLAN

713 WOODFIELD DR.

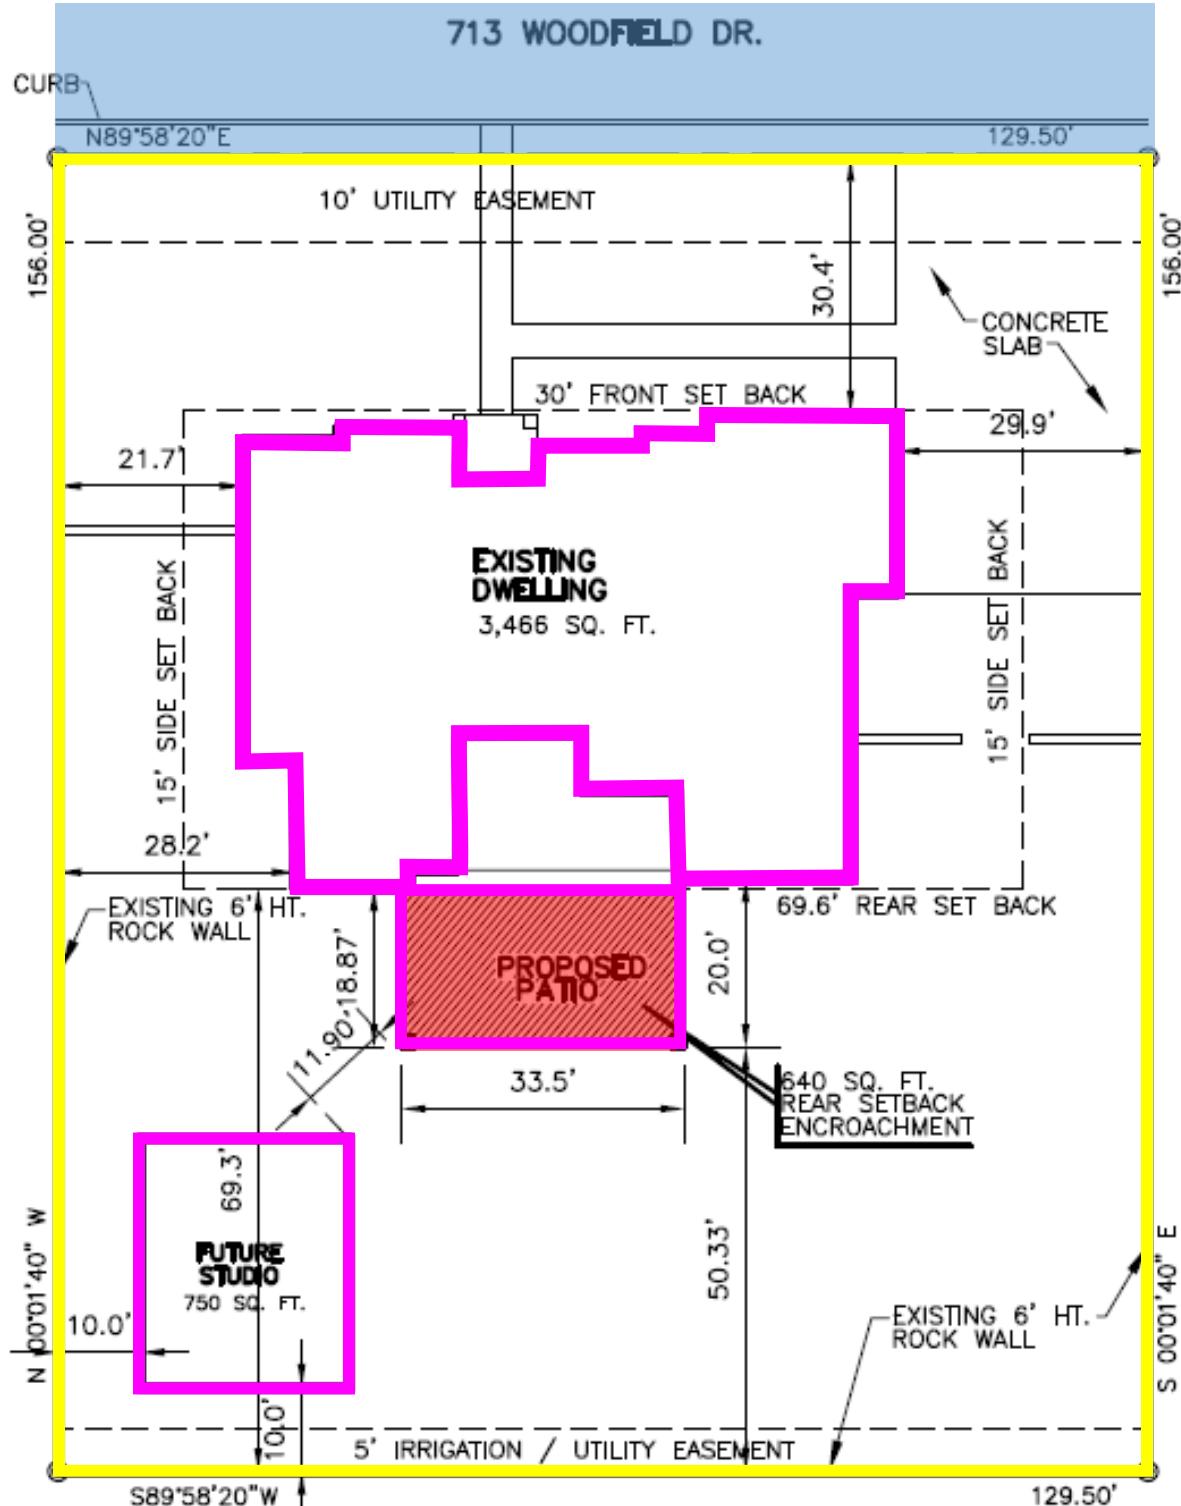

SITE PLAN

SCALE: 1" = 30'