



ITEM 8

# WinterFest Opening Day

CSEV24-00164

## Strategic Goal 4.

Enhance El Paso's quality of life through recreational, cultural and educational



# Background

## **State Right-of-Way Impacted:**

Mesa St. between Franklin Ave. and Texas Ave.

## **Event Date and Time:**

Saturday, November 23, 2024, at 4:00 p.m. to 11:00 p.m.

## **Traffic Control Dates and Times:**


Saturday, November 23, 2024 6:00 a.m. to 6:00 a.m. on Sunday, November 24, 2024

# Traffic Control Plan

**NOTES:**

- The Traffic Control Procedure Shown is Appropriate Only for Low Volume, Low Speed Facilities, Such as Local Residential Streets.
- Flashing Warning Lights & Retro-reflective Strips Will Be Used for Night Time Barricading.
- Additional CW20-SR Signs and/or Barrels May Be Needed for High Volume, High Speed Urban Streets.
- All Traffic Control Devices Shall Be in Conformance to the Texas Manual on Uniform Traffic Control Devices (TMUTCD).
- Flagmen Must be Present on Each Construction Site Anytime Equipment is Being Operated on or is Impeding into Roadway or Sidewalk Area.
- Sidewalks to be Closed Per Approved Methods Anytime Work is Impeding into or Over the Travel Path.
- All Traffic Control Devices Shall Be Maintained in Conformance to the Texas Manual on Uniform Traffic Control Devices (TMUTCD).
- Additional Service Plan to be in Place for Response to Inclement Weather Conditions.

**EL PASO STREETS & MAINTENANCE DEPARTMENT**  
**APPROVED EXCEPT AS NOTED:**  
**APPROVAL OF THIS DRAWING DOES NOT RELIEVE THE CONTRACTOR OF THE RESPONSIBILITY FOR THE CORRECTNESS OF DETAIL AS PER THE TEXAS MUTCD.**

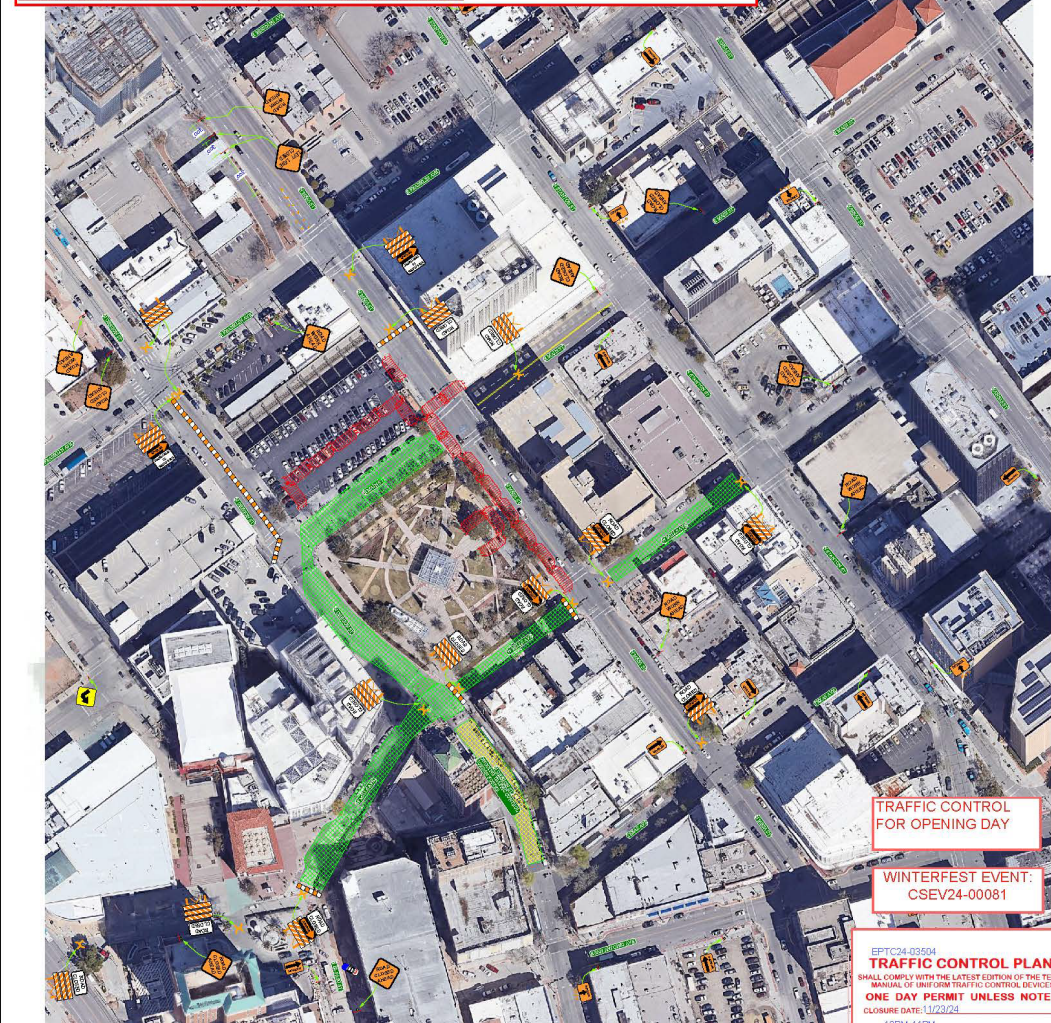

TRAFFIC CONTROL FOR OPENING DAY

WINTERFEST EVENT:  
CSEV24-00081

EPTC24-03504  
**TRAFFIC CONTROL PLAN**  
SMALL COPY WITH THE LATEST EDITION OF THE TEXAS MANUAL ON UNIFORM TRAFFIC CONTROL DEVICES  
**ONE DAY PERMIT UNLESS NOTED**  
 CLOSURE DATE: 1/23/24  
 TIME: 12PM-11PM  
 BY: *JV* DATE: 10/07/2024  
CITY OF EL PASO STREETS AND MAINTENANCE

TCP PREPARED BY: OMAR J GUEVARA, TCDS  
 APACHE BARRICADE & SIGN

POSTED SPEED	FORMULA	MIN TAPER LENGTH			SUGGESTED MAX. DEVICE SPACING			MINIMUM CONSTRUCTION BUFFER	SUGGESTED
		OFF-TAPER	ON-TAPER	ON-TANGENT	OFF-TAPER	ON-TAPER	ON-TANGENT		
30	L = WS <sup>2</sup> /60	150'	165'	180'	30'	60'	120'	200'	
35		205'	225'	245'	35'	70'	160'	250'	
40		265'	295'	320'	40'	80'	240'	305'	
45	L = WS	450'	495'	540'	45'	90'	320'	380'	
50		500'	550'	600'	50'	100'	400'	425'	
55		550'	605'	660'	55'	110'	500'	495'	
60		600'	660'	720'	60'	120'	600'	570'	
65		650'	715'	780'	65'	130'	700'	645'	
70	700'	770'	840'	70'	140'	800'	730'		



WINTER FEST  
 LOCATION: MILLS BETWEEN OREGON AND MESA  
 PROJECT: WINTER FEST CLOSURE  
 TTC: ROAD CLOSURE W/ DETOUR ROUTE


- NOTES:
1. DRAWING NOT TO SCALE.
  2. MUST PROVIDE 10' MINIMUM PER TRAVEL LANE.
  3. CLOSURE TO REMAIN OVERNIGHT 24/7.

**LEGEND**

- = PBD BIKE RACK BARRICADE.
- = WORK AREA
- = ROAD CLOSED
- = WATER BARRIER
- = UNLESS OTHERWISE

# Site Plan

-  Barricades/ Bike Rack
-  Vendors 10x10 ft tent - with 12ft every 70ft
-  First Day Food Trucks - 11
-  VIP Tent 30'x40'
-  Emergency Lanes
-  Stage 40'x40'
-  Mayor/KTSM Vehicle
-  VIP Bathroom Trailer
-  2- Generators  
1. No extra fuel around the generator.  
2. 2A20BC per generator. (FIRE EXTINGUISHERS)
-  Performer tent - 20' x 30'
-  Light Towers
-  KTSM Anchor Area
-  KTSM Communications Vehicle
-  DPH Vaccination Area
-  Scherr Legate Booth
-  ESD truck w/ 20 bins
-  Roll Off between Crest and Universal Church Building

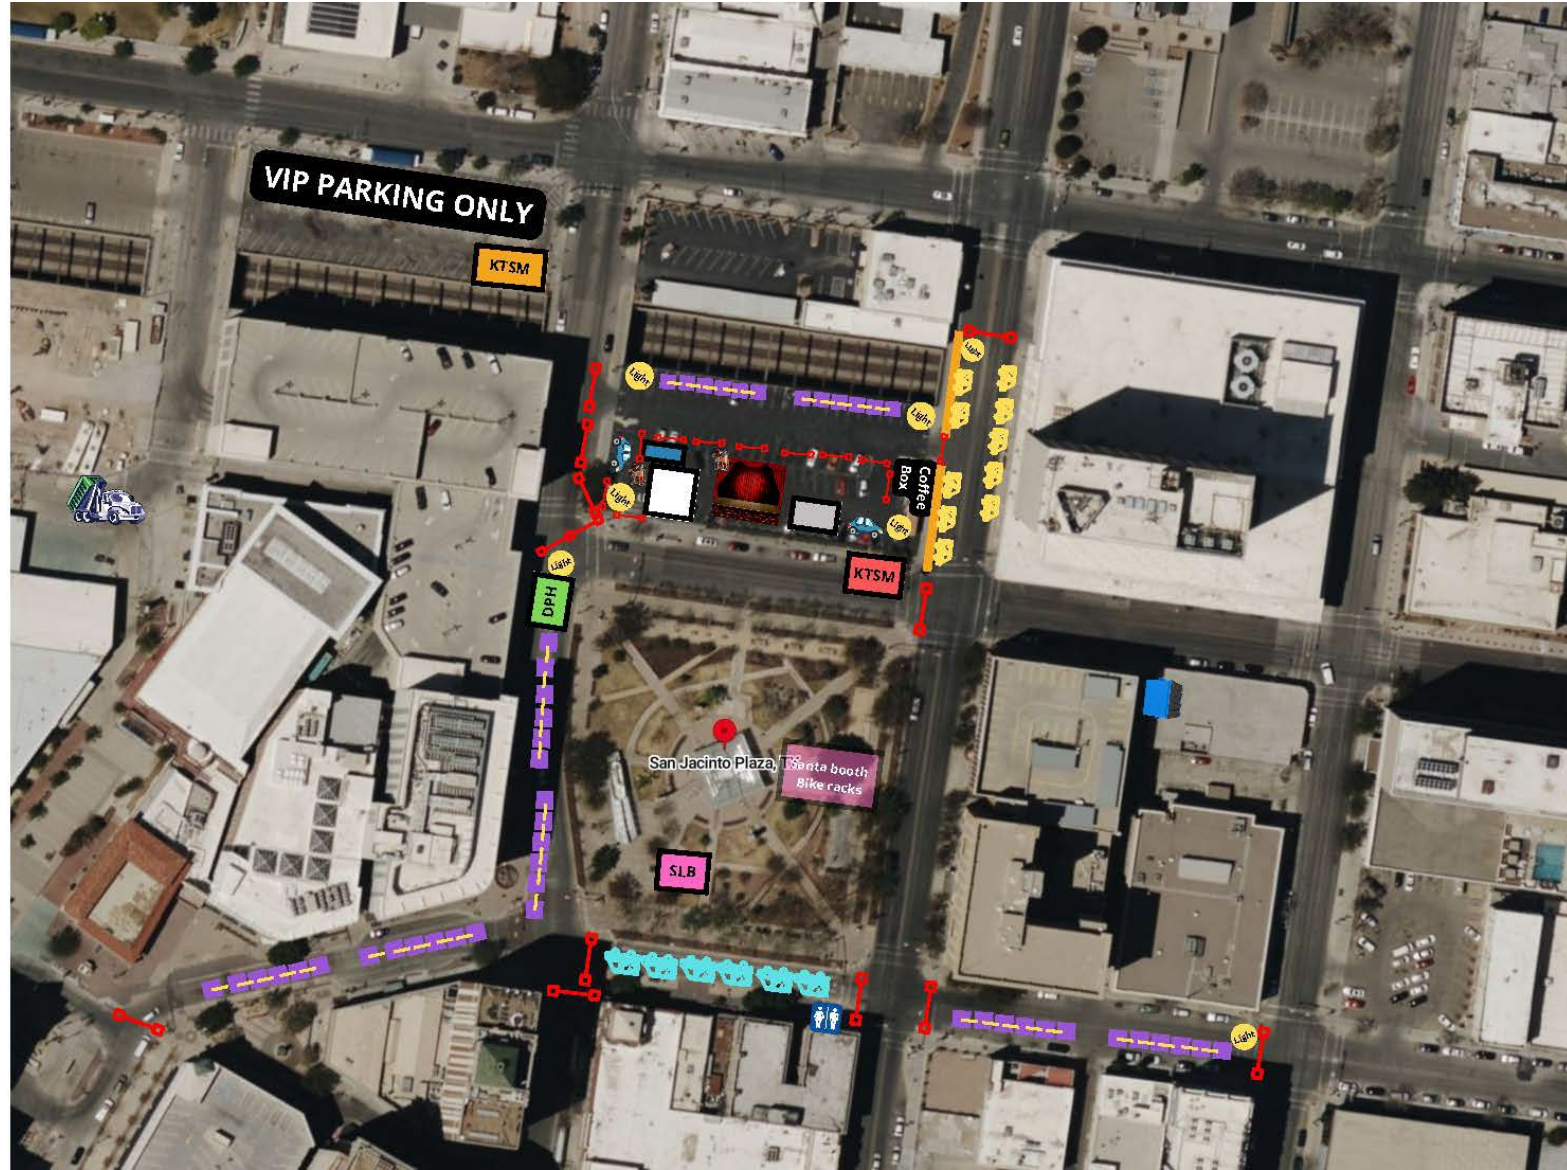



## Mission

Deliver exceptional services to support a high quality of life and place for our community



## Vision

Develop a vibrant regional economy, safe and beautiful neighborhoods and exceptional recreational, cultural and educational opportunities powered by a high performing government



## Values

Integrity, Respect, Excellence, Accountability, People