



Ordinance Amending Title 12.88.030

Parking Prohibited at All Times on Certain Streets

In support of CID Project:
Piedras St. Road Diet – Phase 0

City Council

Introduction: November 23, 2021

Public Hearing: December 7, 2021

District: 2



Strategic Plan Goal

- 3 – Promote the Visual Image of El Paso
 - 3.2 – Improve the visual impression of the community
- 7 – Enhance and Sustain El Paso’s Infrastructure Network
 - 7.3 – Enhance a regional comprehensive transportation system

Purpose of Amendment

CID has requested that the Streets and Maintenance Department amend the existing parking restriction on Piedras to supplement Phase 0 of future phases moving toward more permanent street infrastructure.

Benefits:

- Provide parking
- Reduce speed by reducing number of travel lanes




City Council History / Existing Conditions

12.88.030 (Schedule III – Parking Prohibited at all times on certain streets)

85. Both sides Piedras Street
from Grant Avenue to
Gateway Boulevard East;

*Image Not To Scale (N.T.S.)

*Existing Parking Restriction 

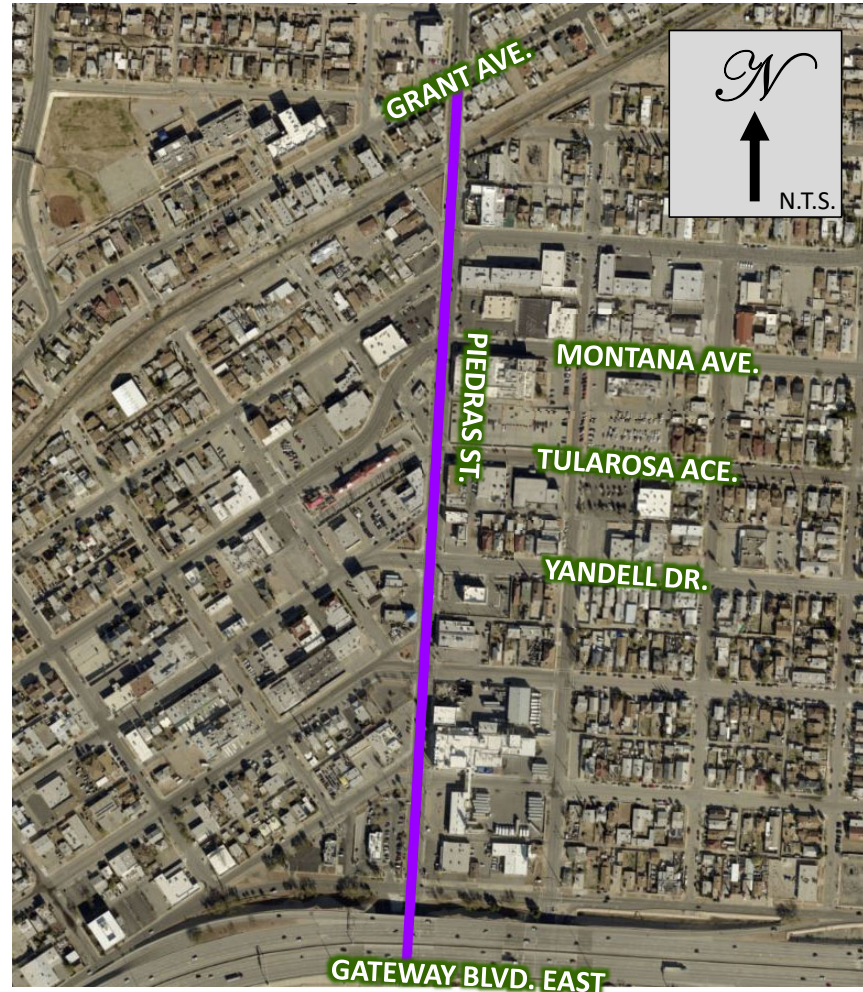

12.88.030 Amendment



Proposed Conditions - Parking Restriction

12.88.030 (Schedule III – Parking Prohibited at all times on certain streets)

85. On the following described portions of Piedras Street:

- a. Both sides from Grant Avenue to Montana Avenue;
- b. Both sides from Yandell Drive to Gateway Boulevard East;


a. Both sides from Grant Avenue to Montana Avenue;

b. Both sides from Yandell Drive to Gateway Boulevard East;




Proposed Conditions – Permitted Parking

Piedras Street from Yandell Drive to Montana Avenue

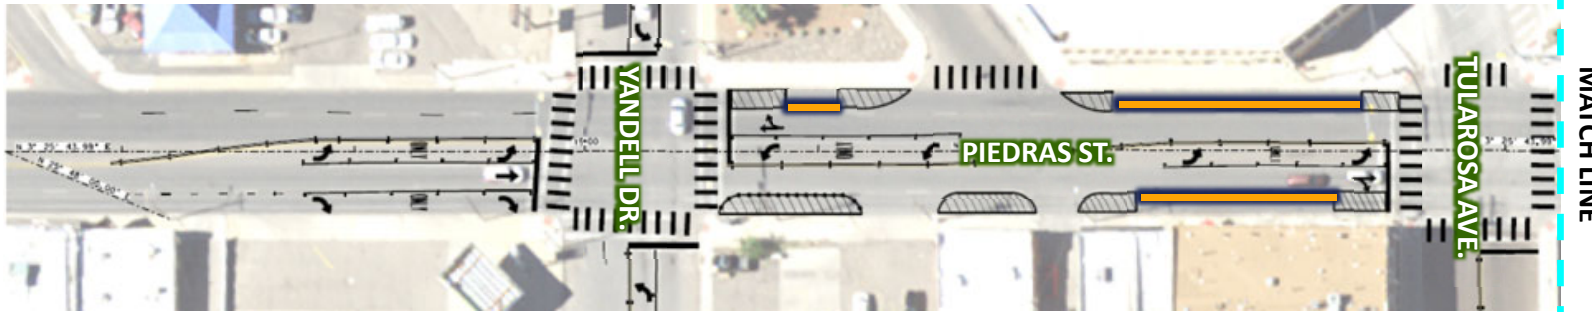

Proposed Permitted Parking

- West side — 242 ft.; 11 spaces
- East side — 264 ft.; 12 spaces

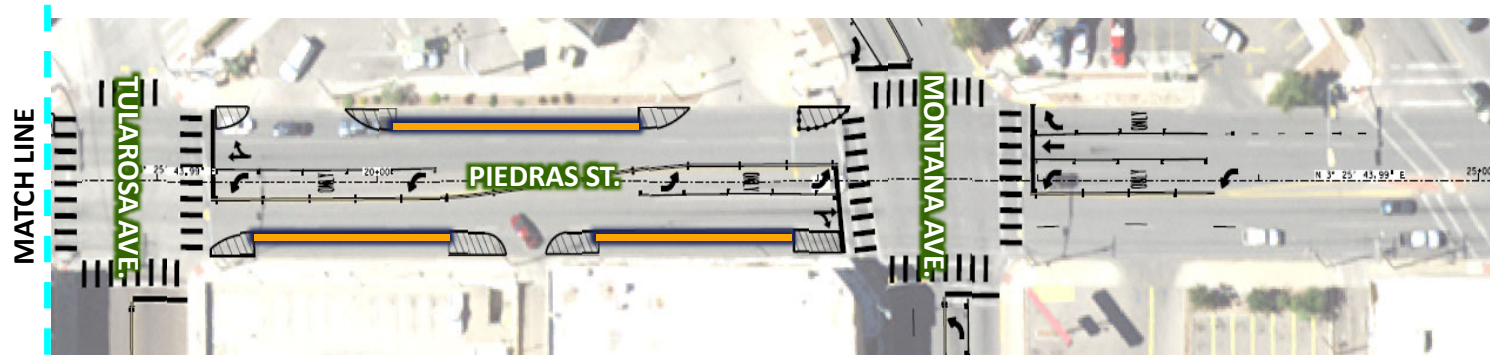

Requested Council Action



Amend Title 12 (Vehicles and Traffic), Chapter 12.88 (Schedules), Section 12.88.030 (Schedule III – Parking Prohibited at all times on certain streets) of the City Code, to amend Paragraph 85 to prohibit parking on certain portions of Piedras Street; the penalty being provided in Chapter 12.84 of the El Paso City Code.

Amend:

85. Both sides Piedras Street from Grant Avenue to Gateway Boulevard East;

To Read:

85. On the following described portions of Piedras Street:

- a. Both sides from Grant Avenue to Montana Avenue;
- b. Both sides from Yandell Drive to Gateway Boulevard East;

Staff recommends approval.

12.88.030 Amendment





Mission

Deliver exceptional services to support a high quality of life and place for our community



Values

Integrity, **R**espect, **E**xcellence,
Accountability, **P**eople



Vision

Develop a vibrant regional economy, safe and beautiful neighborhoods and exceptional recreational, cultural and educational opportunities powered by a high performing government



Misión

Brindar servicios excepcionales para respaldar una vida y un lugar de alta calidad para nuestra comunidad



Valores

Integridad, **R**espeto, **E**xcelencia,
Responsabilidad, **P**ersonas



Visión

Desarrollar una economía regional vibrante, vecindarios seguros y hermosos y oportunidades recreativas, culturales y educativas excepcionales impulsadas por un gobierno de alto desempeño