

**CITY OF EL PASO, TEXAS
AGENDA ITEM
DEPARTMENT HEAD'S SUMMARY FORM**

DEPARTMENT:

AGENDA DATE:

PUBLIC HEARING DATE:

CONTACT PERSON NAME:

PHONE NUMBER:

2nd CONTACT PERSON NAME:

PHONE NUMBER:

DISTRICT(S) AFFECTED:

STRATEGIC GOAL:

SUBGOAL:

SUBJECT:

BACKGROUND / DISCUSSION:

COMMUNITY AND STAKEHOLDER OUTREACH:

PRIOR COUNCIL ACTION:

AMOUNT AND SOURCE OF FUNDING:

REPORTING OF CONTRIBUTION OR DONATION TO CITY COUNCIL:

NAME	AMOUNT (\$)

*****REQUIRED AUTHORIZATION*****

DEPARTMENT HEAD: Philip Fiore

(If Department Head Summary Form is initiated by Purchasing, client department should sign also)

ORDINANCE NO. _____

AN ORDINANCE CHANGING THE ZONING OF THE NORTH 193 FEET OF THE EAST ONE-HALF OF LOT 153, SUNRISE ACRES NO. 2, 4806 ATLAS AVENUE, CITY OF EL PASO, EL PASO COUNTY, TEXAS FROM R-4 (RESIDENTIAL) TO A-2 (APARTMENT). THE PENALTY IS AS PROVIDED FOR IN CHAPTER 20.24 OF THE EL PASO CITY CODE.

NOW THEREFORE, BE IT ORDAINED BY THE CITY COUNCIL OF THE CITY OF EL PASO:

Pursuant to Section 20.04.360 of the El Paso City Code, that the zoning of the North 193 Feet of the East One-Half of Lot 153, Sunrise Acres No. 2, 4806 Atlas Avenue, *located in the City of El Paso, El Paso County, Texas*, and as more particularly described by metes and bounds on the attached Exhibit "A", incorporated by reference, be changed from R-4 (Residential) to **A-2 (Apartment)**, as defined in Section 20.06.020, and that the zoning map of the City of El Paso be revised accordingly.

The penalties for violating the standards imposed through this rezoning ordinance are found in Section 20.24 of the El Paso City Code.

ADOPTED this _____ day of _____, 2025.

THE CITY OF EL PASO


ATTEST:

Renard U. Johnson
Mayor

Laura D. Prine
City Clerk

APPROVED AS TO FORM:

APPROVED AS TO CONTENT:



Jesus A. Quintanilla
Assistant City Attorney



Philip F. Etiwe, Director
Planning & Inspections Department

ORDINANCE NO. _____

Zoning Case No: PZRZ25-00015

Calderon Engineering

3031 Trawood Drive
El Paso, Texas 79936
(915) 855-7552
Fax: 855-8350
calderonengineering@elpbizclass.com

April 27, 2025

4806 Atlas Avenue METES & BOUNDS DESCRIPTION

Description of a parcel of land being the North 193 feet of the east one-half of Lot 153, Sunrise Acres No. 2, City of El Paso, El Paso County, Texas, as filed and recorded in Volume 2, Page 7, Deed Records of El Paso County, Texas, and being more particularly described by metes and bounds as follows;

Beginning at a found concrete nail marking the Northeast corner of Lot 153, and the Northwest corner of Lot 156, and on the South R.O.W. line of Atlas Avenue all in Sunrise Acres No. 2, City of El Paso, El Paso County, Texas;

Thence South $01^{\circ}11'00''$ East along the common Lot line between Lots 153 and 156 a distance of 193.00 feet to a set nail;


Thence South $88^{\circ}49'00''$ West a distance of 78.90 feet to a set concrete nail;

Thence North $01^{\circ}11'00''$ West a distance of 193.00 feet to a found chiseled cross;

Thence North $88^{\circ}49'00''$ East along the South R.O.W. line of Atlas Avenue a distance of 78.90 feet to the "Point of Beginning" and containing in all 15,227.70 square feet or 0.349 acres of land more or less. A plat of survey dated April 27, 2025 is a part of this description and is attached hereto.



VP-C1
4806 Atlas


Manuel Calderon
Calderon Engineering
Registered Professional Land Surveyor No. 2564
Registered Professional Engineer No. 42333
Texas Registered Engineering Firm No. F-3788
Texas Licensed Surveying Firm No. 100200-00

The site plan for 4806 Atlas, Lot 153, shows a rectangular lot with the following dimensions and features:

- Lot Dimensions:** The lot is 193.00' wide (North-South) and 78.90' deep (East-West).
- Setbacks:**
 - Front Setback: 30.0' from Atlas Avenue.
 - Side Setbacks: 193.00' on the North and South sides.
 - Depth Setback: 78.90' from the East side.
- Proposed Structures:**
 - CONC. SLAB:** Two rectangular concrete slabs are shown. One is located in the upper left portion of the lot, and the other is a vertical slab located towards the right side.
- Access and Surroundings:**
 - Driveway:** A driveway is shown on the left side of the lot, adjacent to the 193.00' side setback.
 - Atlas Avenue:** The front boundary of the lot is Atlas Avenue.
 - Adjacent Lots:** The lot is adjacent to Lot 153 on the North, South, and East sides.
- Boundary Bearings and Distances:**
 - North Boundary: S88°49'00"W, 193.00'
 - East Boundary: N01°11'00"W, 78.90'
 - South Boundary: N88°49'00"E, 78.90'
 - West Boundary: S01°11'00"E, 193.00'
- Other Features:**
 - Rockwall:** Indicated along the North, South, and East boundaries.
 - Setback Lines:** Dashed lines indicate the 30.0' front setback and the 78.90' depth setback.
 - Curbs:** A curb is shown along the front boundary of the lot.
 - Side Walk:** A sidewalk is shown along the front boundary of the lot.
 - Foundations:** Foundations for the concrete slabs are indicated.



I hereby certify that the foregoing Boundary and Improvement Survey was made by me or under my supervision and that there are no encroachments except as shown. Only platted easements are shown.

E-Mail: CalderonEngineering@elpbizclass.com

Book 2 Page 7 Job No. 0225-158

4806 ATLAS AVENUE,
THE NORTH 193 FEET OF THE EAST ONE-HALF OF LOT 153,
SUNRISE ACRES NO. 2,
CITY OF EL PASO, EL PASO COUNTY, TEXAS, AND BEING
MORE PARTICULARLY DESCRIBED BY METES AND BOUNDS
ATTACHED HERETO.

Field JM Office AS-C2 Date 04/27/25 Scale 1"=20'

CALDERON ENGINEERING

3031 TRAWOOD DR.
EL PASO, TEXAS 79936 (915) 855-7552
E-Mail: CalderonEngineering@elpbizclass.com

4806 Atlas

City Plan Commission — August 14, 2025 **REVISED**

REZONING



CASE NUMBER: PZRZ25-00015
CASE MANAGER: Jose Beltran, (915) 212-1607, BeltranJV@elpasotexas.gov
PROPERTY OWNER: JCGAR Ventures
REPRESENTATIVE: Carlos Gomez
LOCATION: 4806 Atlas Ave. (District 2)
PROPERTY AREA: 0.35 acres
REQUEST: Rezone from R-4 (Residential) to A-2 (Apartment)
RELATED APPLICATIONS: None
PUBLIC INPUT: One (1) email in support received as of August 13, 2025

SUMMARY OF REQUEST: The applicant is requesting to change the zoning of the subject property from R-4 (Residential) to A-2 (Apartment) to allow for the use of quadruplex.

SUMMARY OF STAFF'S RECOMMENDATION: Staff recommends **APPROVAL** of the request as the proposed zoning district is compatible with residential uses in the surrounding area and is in keeping with the policies of the G-3, Post-War Land Use designation of *Plan El Paso*, the City's adopted Comprehensive Plan.

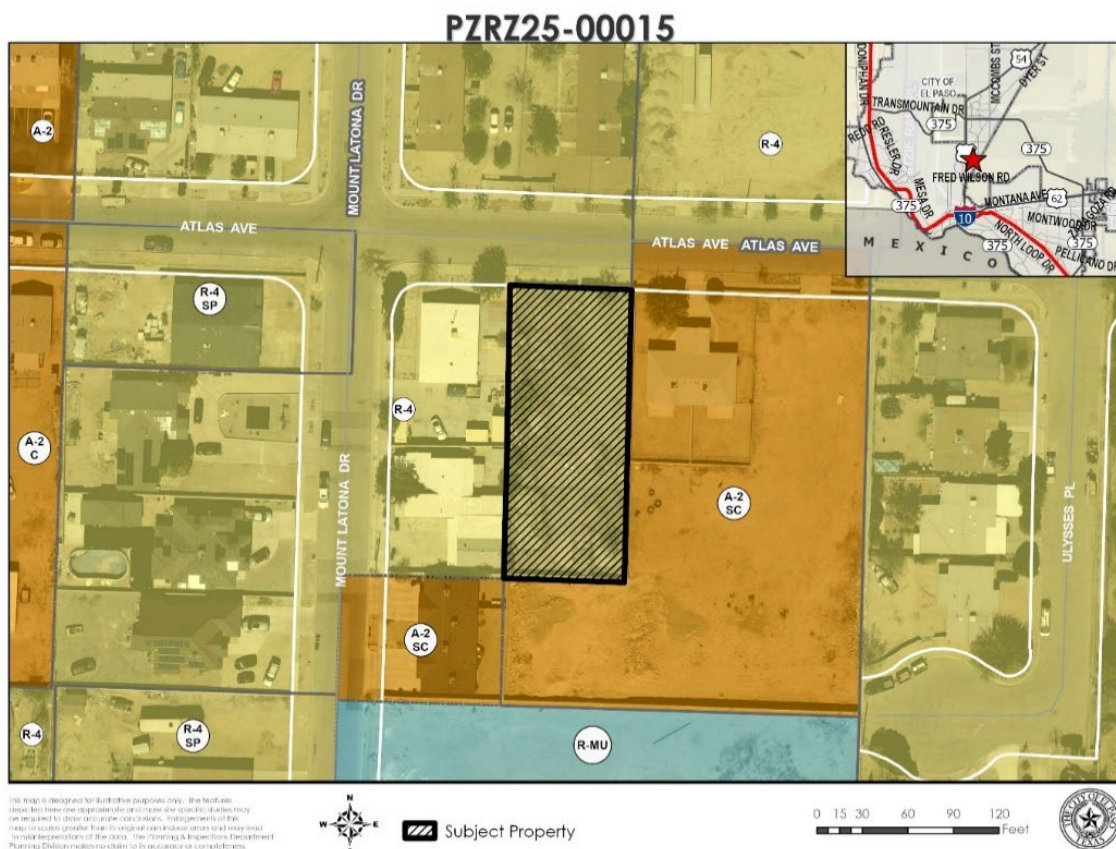


Figure A. Subject Property & Immediate Surroundings

DESCRIPTION OF REQUEST: The applicant is requesting to rezone the subject property from R-4 (Residential) to A-2 (Apartment) to allow for the proposed use of quadruplex. The property is approximately 0.35 acres in size and is currently vacant. The conceptual site plan shows two (2) proposed quadruplexes and parking. Primary access to the property is proposed from Atlas Avenue. The conceptual site plan is not subject to zoning compliance review under Title 20 of the El Paso City Code and is non-binding.

COMPATIBILITY WITH NEIGHBORHOOD CHARACTER: The proposed rezoning is compatible with the existing surrounding residential development. Properties to the north are zoned R-4 (Residential) and consist of single-family dwellings and duplexes. Properties to the east and south are zoned A-2/sc (Apartment/special contract) and R-MU (Residential Mixed Use) and consist of vacant lots and a single-family dwelling. Properties to the west are zoned R-4 (Residential) and consist of single-family dwellings. The nearest school, Sunrise Mountain Elementary School, is located 0.19 miles away and the nearest park, Mountain View Park, is located 0.74 miles away from the subject property.

COMPLIANCE WITH <i>PLAN EL PASO</i>/REZONING POLICY – When evaluating whether a proposed rezoning is in accordance with <i>Plan El Paso</i>, consider the following factors:	
Criteria	Does the Request Comply?
<p>Future Land Use Map: Proposed zone change is compatible with the Future Land Use designation for the property:</p> <p>G-3, Post-War: This sector applies to transitional neighborhoods typically developed from the 1950s through the 1980s. Streets were laid out with curvilinear patterns without alleys and shopping centers are located at major intersections behind large parking lots. This sector is generally stable but would benefit from strategic suburban retrofits to supplement the limited housing stock and add missing civic and commercial uses.</p>	<p>Yes. The subject property and the proposed development meet the intent of the G-3, Post War Future Land Use designation of <i>Plan El Paso</i>. The proposed development will provide additional housing to the area.</p>
<p>Compatibility with Surroundings: The proposed zoning district is compatible with those surrounding the site:</p> <p>A-2 (Apartment) District: The purpose of this district is to promote and preserve residential development within the city associated with a landscape more urban in appearance and permitting a mixture of housing types. It is intended that the district regulations allow for medium densities of dwelling units supported by higher intensity land uses located at the periphery of single-family neighborhoods providing that the overall character and architectural integrity of the neighborhood is preserved. The regulations of the districts will permit building types designed for transition from areas of low-density residential neighborhoods to other residential areas, and certain nonresidential uses and support facilities.</p>	<p>Yes. The proposed A-2 (Apartment) zoning district will provide for the integration of multi-family use and higher residential density with adjacent A-2/sc (Apartment/special contract), R-MU (Residential Mixed Use) and R-4 (Residential) zoning districts in the surrounding area.</p>
<p>Preferred Development Locations: Located along an arterial (or greater street classification) or the intersection of two collectors (or greater street classification). The site for proposed rezoning is not located mid-block, resulting in it being the only property on the block with an alternative zoning district, density, use and/or land use.</p>	<p>Yes. The subject property will have access via Atlas Avenue (a collector) to Diana Drive and Gateway North Boulevard, which are classified as Major Arterials under the City's Major Thoroughfare Plan (MTP). There is existing A-2 (Apartment) zoning in the area.</p>

THE PROPOSED ZONING DISTRICT'S EFFECT ON THE PROPERTY AND SURROUNDING PROPERTY, AFTER EVALUATING THE FOLLOWING FACTORS:	
Historic District or Special Designations & Study Area Plans: Any historic district or other special designations that may be applicable. Any adopted small areas plans, including land-use maps in those plans.	None. The proposed development is not within any historic districts or study area plan boundaries.
Potential Adverse Effects: Potential adverse effects that might be caused by approval or denial of the requested rezoning.	The proposed development is not anticipated to pose any adverse effects on the community.
Natural Environment: Anticipated effects on the natural environment.	The subject property does not involve any greenfield or environmentally sensitive land or arroyo disturbance.
Stability: Whether the area is stable or in transition.	Yes. The area is in transition to mixed residential zoning. Nearby areas have been rezoned from R-4 (Residential) to A-2 (Apartment) in the last 10 years to allow various types of residential uses in the area.
Socioeconomic & Physical Conditions: Any changed social, economic, or physical conditions that make the existing zoning no longer suitable for the property.	None.

ADEQUACY OF PUBLIC FACILITIES, SERVICES AND INFRASTRUCTURE: The subject property is located on Atlas Avenue which is classified as a collector in the City's Major Thoroughfare Plan (MTP) which is appropriate for the proposed commercial development. Sidewalks are currently present along Atlas Avenue abutting the subject property and within the existing surrounding development. There is currently one (1) bus stop located within 0.25 miles (5-minute walking distance), that is approximately 0.24 miles away from the subject property.

SUMMARY OF DEPARTMENTAL REVIEW COMMENTS: No adverse comments were received from the reviewing departments.

PUBLIC COMMENT: The subject property lies within the bounds of two (2) neighborhood associations including the Logan Sunrise Neighborhood Association and Mountain View Neighborhood Association. Public notices were sent to property owners within 300 feet on August 1, 2025. As of August 13, 2025, the Planning Division has received one (1) email in support of the request from the public.

RELATED APPLICATIONS: None.

CITY PLAN COMMISSION OPTIONS: The purpose of the Zoning Ordinance is to promote the health, safety, morals and general welfare of the City. The City Plan Commission (CPC) has the authority to advise City Council on Zoning matters. In evaluating the request, the CPC may take any of the following actions:

1. **Recommend Approval** of the rezoning request, finding that the request is in conformance with the review criteria of *Plan El Paso* as reflected in the Staff Report, or that the request is in conformance with other criteria that the CPC identifies from the Comprehensive Plan. (Staff Recommendation)
2. **Recommend Approval of the rezoning request With Modifications** to bring the request into conformance with the review criteria of *Plan El Paso* as reflected in the Staff Report, or other criteria that the CPC identifies from the Comprehensive Plan.
3. **Recommend Denial** of the rezoning request, finding that the request does not conform to the review criteria of *Plan El Paso* as reflected in the Staff Report, or other criteria that the CPC identifies from the Comprehensive Plan.


ATTACHMENTS:

1. Future Land Use Map
2. Generalized Plot Plan
3. Department Comments
4. Neighborhood Notification Boundary Map

5. Public Input

ATTACHMENT 1

PZRZ25-00015

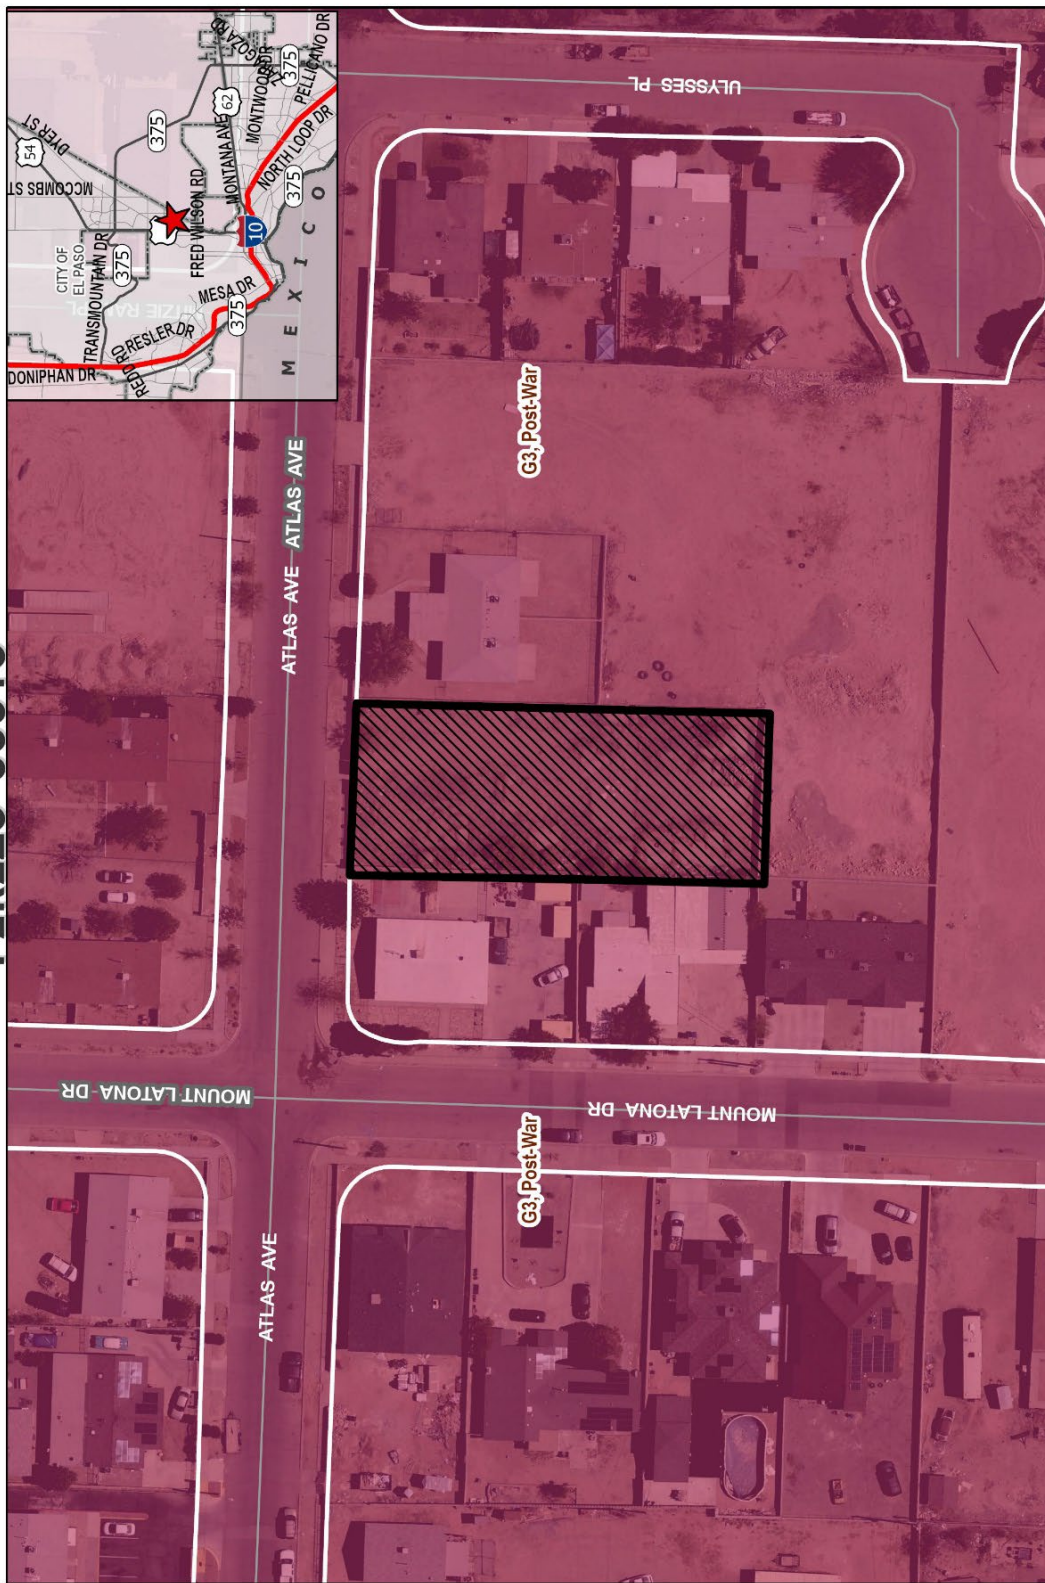


 Subject Property

This map is designed for illustrative purposes only. The features, boundaries, and other information shown on this map may be required to draw accurate conclusions. Enlargements of this map to scales greater than its original can induce errors and may lead to misinterpretations of the data. The Planning & Inspections Department Planning Division makes no claim to its accuracy or completeness.

ATTACHMENT 2

NOTE: CONTRACTOR SHALL FIELD VERIFY EXACT LOCATION OF ALL OVERHEAD AND UNDERGROUND UTILITIES CONNECTION FOR NEW HOME. PROVIDE THE MOST ECONOMICAL CONNECTIONS. CONTRACTOR TO CALL AND NOTIFY TEXAS "ONE CALL" SYSTEM BEFORE ANY EXCAVATION OR DIGGING WORK. 811

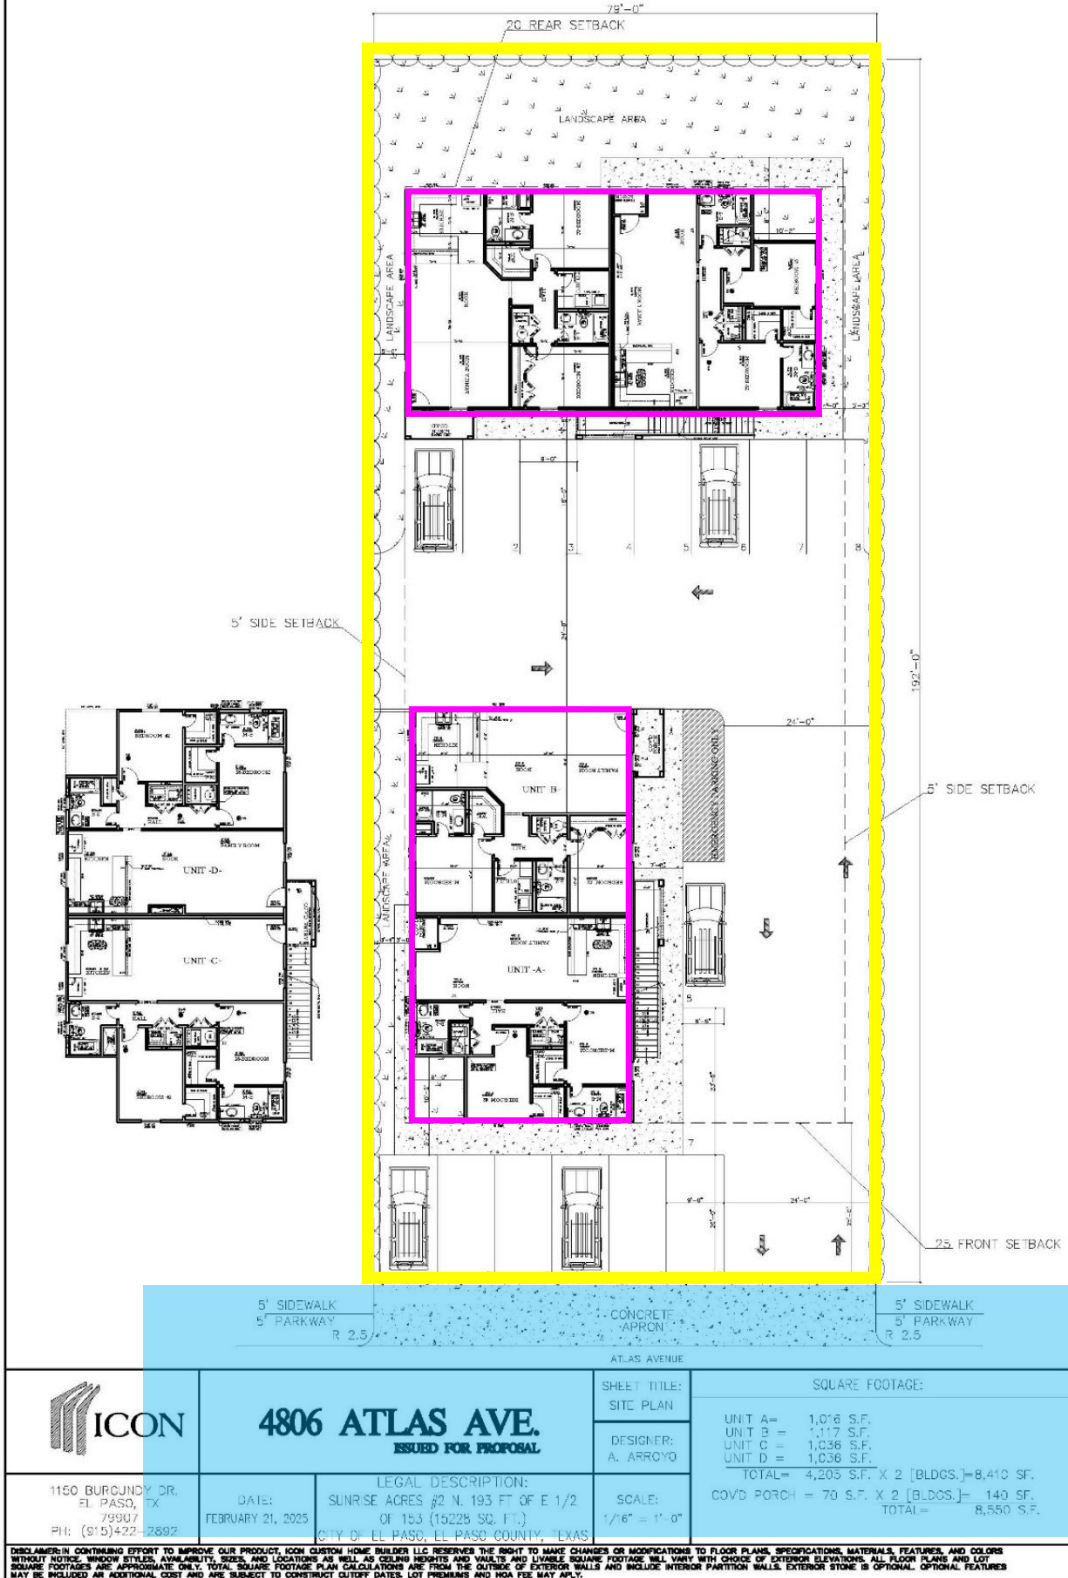

ATTACHMENT 3

Planning and Inspections Department - Planning Division

Staff recommends **APPROVAL** of the request as the proposed zoning district is compatible with residential uses in the surrounding area and is in keeping with the policies of the G-3, Post-War Land Use designation of *Plan El Paso*, the City's adopted Comprehensive Plan.

Planning and Inspections Department – Plan Review & Landscaping Division

The generalized plot plan is not being reviewed for conformance due to conceptual nature. No objections to the proposed rezoning.

At the time of submittal for building permits, the project will need to comply with all applicable provisions of the ICC, TAS and Municipal Code.

Planning and Inspections Department – Land Development

Show all proposed drainage flow patterns on site plan and identify the onsite pond discharge location(s) for all storm-water runoff within the subdivision.

As per Municipal Code: new developments and redevelopments are required to maintain the pre-development hydrologic response in their post-development state as nearly as practicable in order to reduce flooding. The code encourages the use of nonstructural storm water management such as the preservation of greenspace, water harvesting, and the Preservation of Natural Arroyos, to the maximum extent practicable, per Chapter 19.19, Section 19.19.010, and Subparagraph A-2 & A-5.

Note: Comments to be addressed at the permitting stage.

Fire Department

No adverse comments.

Police Department

The 911 District has no comments or concerns regarding this rezoning.

Environment Services

No comments received.

Sun Metro

No comments received.

Streets and Maintenance Department

Traffic & Transportation Engineering

No objections to the application.

No TIA is required.

Streets Lighting:

Street Lights Department does not object to this request.

Street Lights Department requires that all projects that involve a roadway are to be evaluated for lighting requirements based on the City of El Paso Street Design Manual (SDM) and the Design Standards for Construction (DSC) according to City of El Paso Codes (cited below). While developing a project or construction area the existing street illumination system shall be protected and preserved. Complete survey for street illumination system shall be

shown on plans. Any change on existing street illumination systems shall be coordinated with Street Lights Department.

For the development of a project a complete set of plans shall be submitted to Street Lights Department for review showing the minimum requirements for street illumination proposals**. The submission shall contain but shall not necessarily be limited to plans indicating the location on the premises of all lighting fixtures, both proposed and existing on the site***. The description of all lighting fixtures, both proposed and existing. Photometric data. Plans shall show street illumination design and details. El Paso city code is applicable to this process, Street Design Manual (SDM)* and any other applicable standards or requirements of the city.

City of El Paso Codes to be followed:

*Title 19 - 19.16.010 - Streetlighting.

**18.18.190 – Submission contents.

*** 19.02.040 Criteria for approval.

Contract Management:

Confirm that all curb cut locations and driveway approaches comply with current city spacing and sight distance requirements.

Indicate that any damaged structure within city ROW must be restored to the same or better condition. This applies to asphalt, concrete, manholes, and water valves.

El Paso Water

EPWater does not object to this request.

Water

There is an existing 8-inch diameter water main extending along Atlas Avenue. This main is available to provide service.

Previous water pressure reading from fire hydrant #00204, located on the northeast corner of Atlas Ave and Mount Latona Dr. has yielded a static pressure of 100 psi, a residual pressure of 90 psi, and a flow discharge of 1299 gpm. The owner should, for his own protection and at his own expense, install at the discharge side of each water meter a pressure regulator, strainer and relief valve, to be set for pressure as desired by the customer. The lot owner shall be responsible for the operation and maintenance of the above-described water pressure regulating device.

Sanitary Sewer

There is an existing 12-inch diameter sanitary sewer main extending along Atlas Avenue. This main is available to provide service.

General

EPWater requires a new service application to provide service to the property. New service applications are available at 1154 Hawkins, 3rd floor and should be made 6 to 8 weeks in advance of construction to ensure water for construction work. A site plan, utility plan, grading and drainage plans, landscaping plan, the legal description of the property and a certificate-of-compliance are required at the time of application. Service will be provided in accordance with the current EPWater-PSB Rules and Regulations. The applicant is responsible for the costs of any necessary on-site and off-site extensions, relocations or adjustments of water and sanitary sewer lines and appurtenances.

Stormwater:

EPWater-SW recommends using principles of low impact development (such as recessed landscaping, rainwater harvesting, and porous pavement) to reduce the amount of developed stormwater runoff.

El Paso County 911 District

No comments received.


Texas Department of Transportation

No comments received.

El Paso County Water Improvement District #1

No comments received.

ATTACHMENT 4

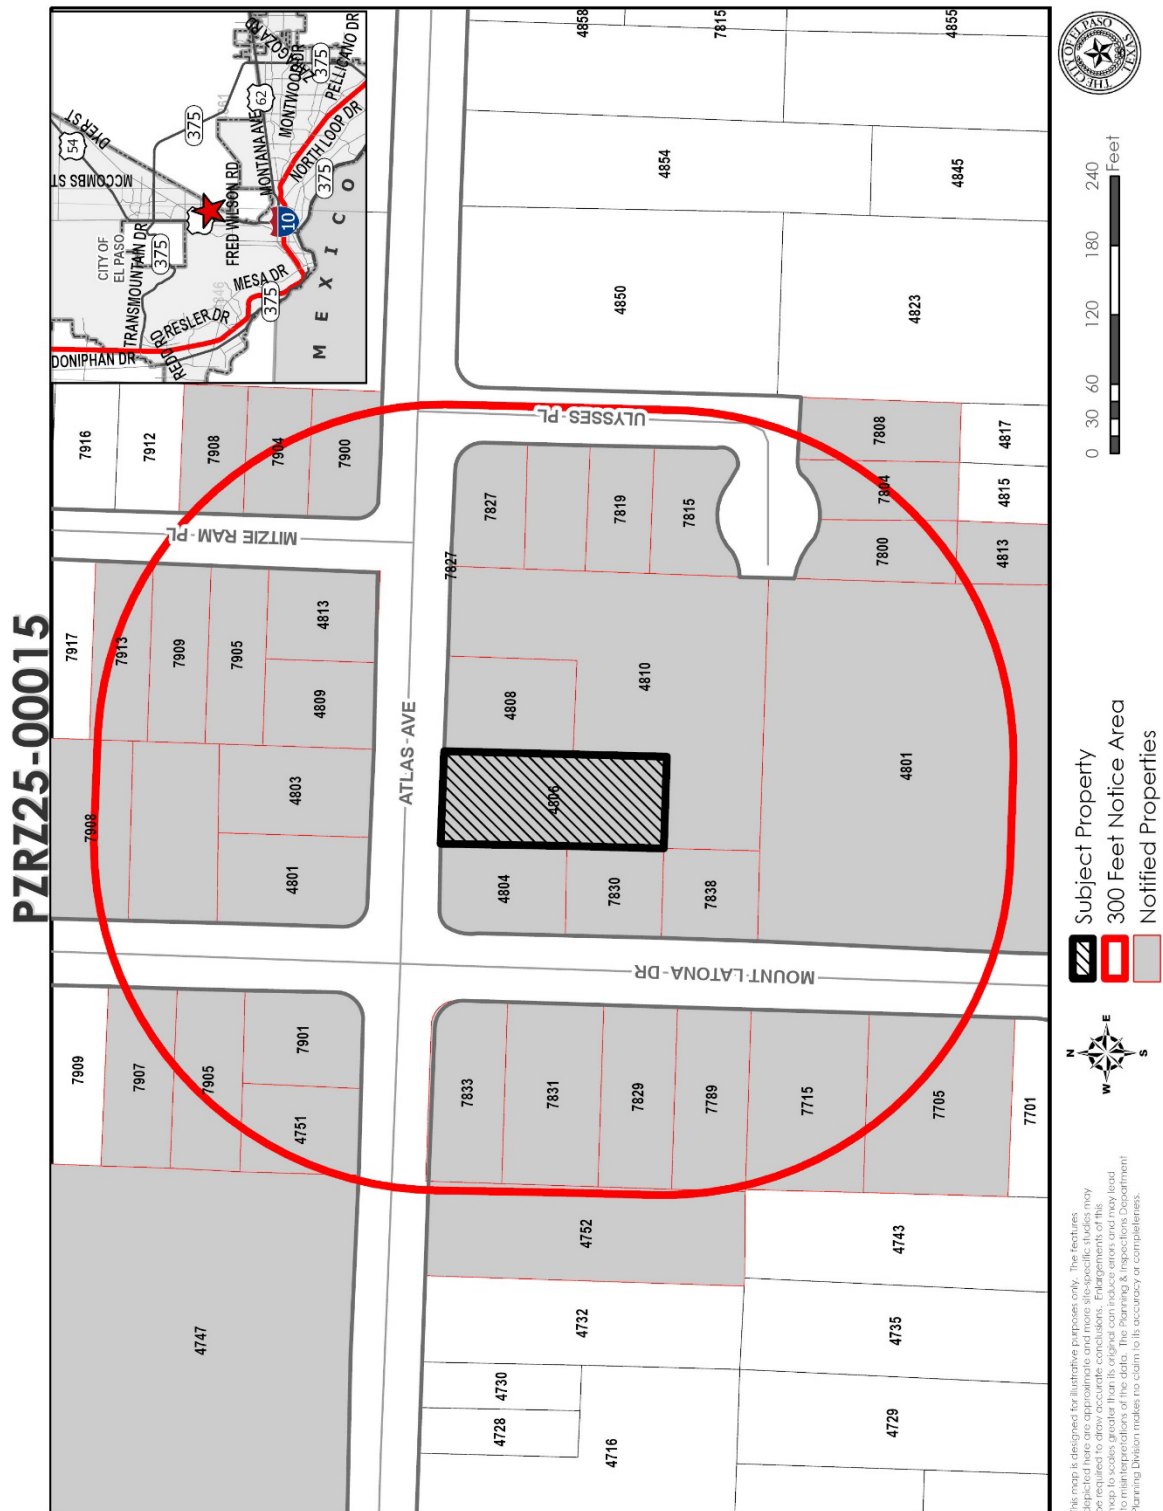

ATTACHMENT 5

From: [PORFIRIO GUEVARA](#)
To: [Beltran, Jose V.](#)
Subject: Case: PZRZ25-00015
Date: Tuesday, August 12, 2025 2:11:47 PM

You don't often get email from pgr8buy@msn.com. [Learn why this is important](#)

CAUTION: This email originated from outside of the City of El Paso. Do not click links or open attachments unless you recognize the sender and know the content is safe. If suspicious, use **Phish Alert** or forward to SpamReport@elpasotexas.gov.

Re: Case PZRZ25-00015 -4806 Atlas

For - agree, ok

Pilo Guevara
4752 Atlas Ave
El Paso, Tx