

LOT TABLE - BLOCK 1		
LOT NO.	ACRES	SQ. FT.
65	0.135	5,892
66	0.282	12,273
67	0.282	12,301
68	0.135	5,879
69	0.138	6,002
70	0.114	4,950
71	0.114	4,950
72	0.114	4,950
73	0.114	4,950
74	0.114	4,950
75	0.114	4,950
76	0.112	4,863
77	2.332	101,563
79	0.429	18,687
80	0.150	6,515
82	0.123	5,380
83	0.124	5,380
84	0.124	5,381
85	0.124	5,382
86	0.124	5,383
87	0.124	5,384
88	0.124	5,385
89	0.124	5,385
90	0.124	5,386
91	0.124	5,387
92	0.082	3,592
93	0.124	5,388
94	0.124	5,389
95	0.124	5,390
96	0.124	5,391
97	0.124	5,392
98	0.124	5,393
99	0.124	5,393
100	0.124	5,394
101	0.124	5,395
102	0.124	5,396
103	0.124	5,397
104	0.124	5,398
105	0.124	5,398
106	0.124	5,399
107	0.124	5,400
108	0.124	5,401
109	0.124	5,402
110	0.083	3,602
111	0.138	6,003

LOT TABLE - BLOCK 1		
LOT NO.	ACRES	SQ. FT.
112	0.138	6,004
113	0.138	6,005
114	0.138	6,006
115	0.138	6,007
116	0.138	6,008
117	0.138	6,010
118	0.138	6,011
119	0.138	6,012
120	0.138	6,013
121	0.138	6,014
122	0.138	6,015
123	0.138	6,016
124	0.138	6,017
125	0.138	6,018

LOT TABLE - BLOCK 2		
LOT NO.	ACRES	SQ. FT.
1	0.138	6,002
2	0.118	5,133
3	0.118	5,133
4	0.118	5,133
5	0.118	5,133
6	0.118	5,133
7	0.118	5,133
8	0.138	6,002
9	0.138	6,002
10	0.118	5,133
11	0.118	5,133
12	0.118	5,133
13	0.118	5,133
14	0.118	5,133
15	0.118	5,133
16	0.134	5,857

LOT TABLE - BLOCK 3		
LOT NO.	ACRES	SQ. FT.
1	0.138	6,002
2	0.118	5,133
3	0.118	5,133
4	0.118	5,133
5	0.118	5,133
6	0.118	5,133
7	0.118	5,133
8	0.138	6,002

LOT TABLE - BLOCK 3		
LOT NO.	ACRES	SQ. FT.
9	0.138	6,002
10	0.118	5,133
11	0.118	5,133
12	0.118	5,133
13	0.118	5,133
14	0.118	5,133
15	0.118	5,133
16	0.138	6,002

LOT TABLE - BLOCK 4		
LOT NO.	ACRES	SQ. FT.
1	0.138	6,002
2	0.118	5,133
3	0.118	5,133
4	0.118	5,133
5	0.118	5,133
6	0.118	5,133
7	0.118	5,133
8	0.138	6,002
9	0.138	6,002
10	0.118	5,133
11	0.118	5,133
12	0.118	5,133
13	0.118	5,133
14	0.118	5,133
15	0.118	5,133
16	0.138	6,002

LOT TABLE - BLOCK 5		
LOT NO.	ACRES	SQ. FT.
1	0.138	6,002
2	0.118	5,133
3	0.118	5,133
4	0.118	5,133
5	0.118	5,133
6	0.118	5,133
7	0.118	5,133
8	0.138	6,002
9	0.138	6,002
10	0.118	5,133
11	0.118	5,133
12	0.118	5,133
13	0.118	5,133
14	0.118	5,133
15	0.118	5,133
16	0.138	6,002

LOT TABLE - BLOCK 6		
LOT NO.	ACRES	SQ. FT.
1	0.138	6,002
2	0.115	5,023
3	0.115	5,023
4	0.115	5,023
5	0.115	5,023
6	0.115	5,023
7	0.115	5,023
8	0.115	5,023
9	0.115	5,023
10	0.115	5,023
11	0.115	5,023
12	0.115	5,023
13	0.115	5,023
14	0.138	6,002
15	0.138	6,002
16	0.115	5,023
17	0.115	5,023
18	0.115	5,023
19	0.115	5,023
20	0.115	5,023
21	0.115	5,023
22	0.115	5,023
23	0.115	5,023
24	0.115	5,023
25	0.115	5,023
26	0.115	5,023
27	0.115	5,023
28	0.138	6,002

LOT TABLE - BLOCK 7		
LOT NO.	ACRES	SQ. FT.
1	0.150	6,552
2	0.126	5,500
3	0.126	5,500
4	0.150	6,552
5	0.126	5,500
6	0.126	5,500
7	0.126	5,500
8	0.126	5,500
9	0.126	5,500
10	0.118	5,133
11	0.118	5,133
12	0.126	5,500
13	0.126	5,500

LOT TABLE - BLOCK 7		
LOT NO.	ACRES	SQ. FT.
16	0.126	5,500
18	0.126	5,500
19	0.126	5,500
20	0.126	5,500
21	0.126	5,500
22	0.126	5,500
23	0.126	5,500

LOT TABLE - BLOCK 8		
LOT NO.	ACRES	SQ. FT.
1	0.150	6,550
2	0.126	5,497
3	0.126	5,496
4	0.150	6,546

LOT TABLE - BLOCK 9		
LOT NO.	ACRES	SQ. FT.
1	0.150	6,543
2	0.150	6,548
3	0.150	6,547
4	0.150	6,545
5	0.150	6,544
6	0.158	6,897

LOT TABLE - BLOCK 10		
LOT NO.	ACRES	SQ. FT.
21	0.126	5,500
22	0.126	5,500
23	0.126	5,500
24	0.126	5,500
25	0.126	5,500
26	0.126	5,500
27	0.126	5,500
28	0.126	5,500
29	0.172	7,485

LOT TABLE - BLOCK 11		
LOT NO.	ACRES	SQ. FT.
1	0.150	6,545
2	0.150	6,545
3	0.150	6,545
4	0.150	6,545
5	0.150	6,545

LOT TABLE - BLOCK 11		
LOT NO.	ACRES	SQ. FT.
6	0.150	6,552
7	0.150	6,552
8	0.150	6,545
9	0.150	6,545
10	0.150	6,545
11	0.150	6,545
12	0.150	6,552

LOT TABLE - BLOCK 12		
LOT NO.	ACRES	SQ. FT.
11	0.126	5,500
12	0.126	5,500
13	0.126	5,500
14	0.126	5,500
15	0.181	7,889
16	0.152	6,615
17	0.152	6,615
18	0.181	7,889
19	0.126	5,500
20	0.126	5,500
21	0.126	5,500
22	0.126	5,500

LOT TABLE - BLOCK 14		
LOT NO.	ACRES	SQ. FT.
6	0.150	6,552
7	0.131	5,720
8	0.131	5,720
9	0.131	5,720
10	0.132	5,752
11	0.150	6,552
12	0.161	7,024

LOT TABLE - BLOCK 15		
LOT NO.	ACRES	SQ. FT.
18	0.134	5,857
19	0.120	5,225
20	0.120	5,225
21	0.120	5,225
22	0.120	5,225
23	0.120	5,225
24	0.120	5,225
25	0.120	5,225
26	0.120	5,225

LOT TABLE - BLOCK 15		
LOT NO.	ACRES	SQ. FT.
27	0.120	5,225
28	0.120	5,225
29	0.120	5,225
30	0.120	5,225
31	0.120	5,225
32	0.120	5,225
33	0.120	5,225
34	0.120	5,225
35	0.138	6,002

LOT TABLE - BLOCK 16		
LOT NO.	ACRES	SQ. FT.
1	0.160	6,972
2	0.149	6,493
3	0.149	6,493
4	0.149	6,493
5	0.143	6,227
6	0.143	6,209
7	0.143	6,209
8	0.150	6,552
9	0.150	6,552
10	0.126	5,500
11	0.126	5,500
12	0.126	5,500
13	0.144	6,273
14	0.146	6,360
15	0.146	6,360
16	0.161	7,020


LOT TABLE - BLOCK 17		
LOT NO.	ACRES	SQ. FT.
1	0.177	7,699
2	0.164	7,150
3	0.164	7,150
4	0.164	7,150
5	0.164	7,150
6	0.164	7,150
7	0.167	7,254
8	0.179	7,817
9	0.192	8,346
10	0.163	7,109
11	0.134	5,824
12	0.134	5,824
13	0.129	5,601
14	0.126	5,500

LOT TABLE - BLOCK 17		
LOT NO.	ACRES	SQ. FT.
15	0.126	5,500
16	0.126	5,500
17	0.126	5,500
18	0.126	5,500
19	0.126	5,500
20	0.126	5,500
21	0.151	6,599


LOT TABLE - BLOCK 18		
LOT NO.	ACRES	SQ. FT.
1	0.177	7,699
2	0.168	7,315
3	0.168	7,315
4	0.168	7,315
5	0.168	7,315
6	0.168	7,315
7	0.174	7,583
8	0.200	8,718
9	0.195	8,501
10	0.169	7,351
11	0.152	6,600
12	0.152	6,600
13	0.152	6,600
14	0.152	6,600
15	0.152	6,600
16	0.152	6,600
17	0.177	7,699

LOT TABLE - BLOCK 19		
LOT NO.	ACRES	SQ. FT.
1	0.177	7,699
2	0.173	7,524
3	0.173	7,524
4	0.173	7,524
5	0.173	7,524
6	0.173	7,521
7	0.206	8,958
8	0.205	8,938
9	0.165	7,206
10	0.152	6,600
11	0.152	6,600
12	0.152	6,600
13	0.152	6,600
14	0.152	6,600
15	0.177	7,699

LOT TABLE - BLOCK 20		
LOT NO.	ACRES	SQ. FT.
1	0.177	7,699
2	0.180	7,823
3	0.190	8,281
4	0.190	8,281
5	0.165	7,205
6	0.152	6,600
7	0.152	6,600
8	0.152	6,600
9	0.152	6,600
10	0.205	8,946
12	0.220	9,602
13	0.200	8,722
14	0.152	6,600
15	0.152	6,600
16	0.152	6,600
17	0.152	6,600
18	0.152	6,600
19	0.152	6,600
20	0.177	7,699
22	2.598	113,157

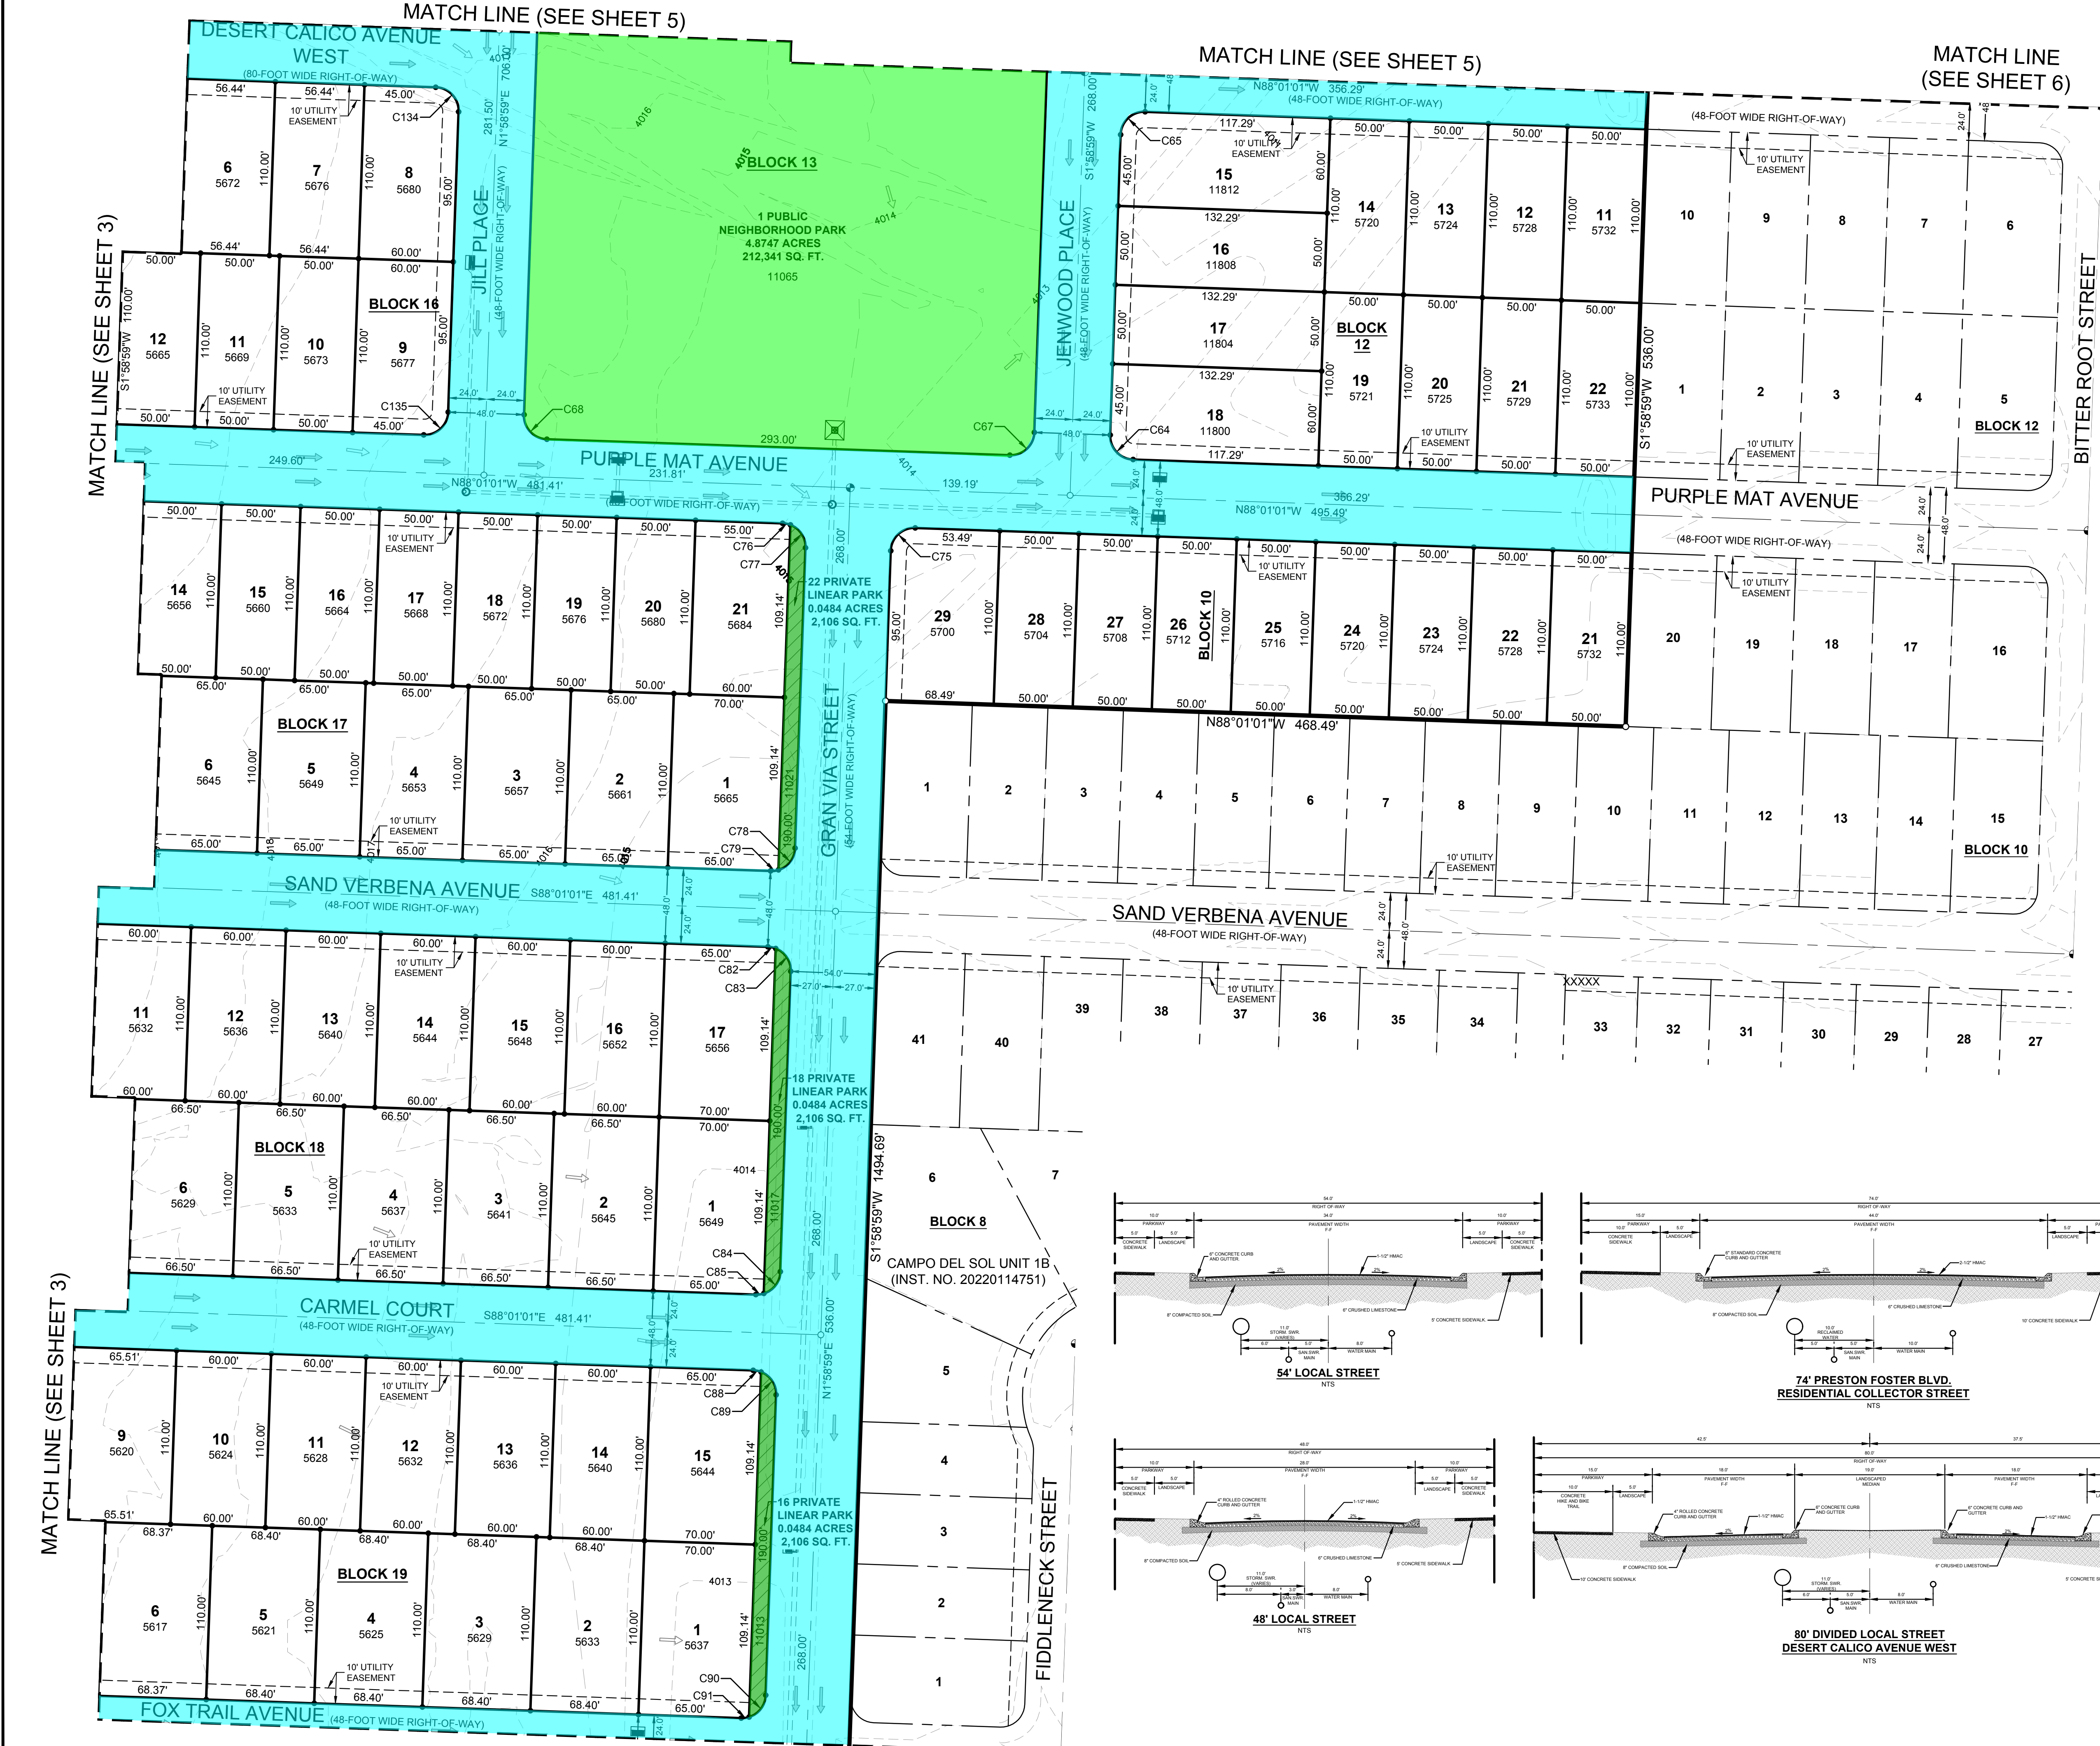

LEGEND	
	BOUNDARY LINE
	SETBACK LINE
	PROPOSED DRAINAGE FLOW
	EXISTING DRAINAGE FLOW
	PROPERTY CORNER SYMBOL
	CITY OF EL PASO BENCHMARK SET

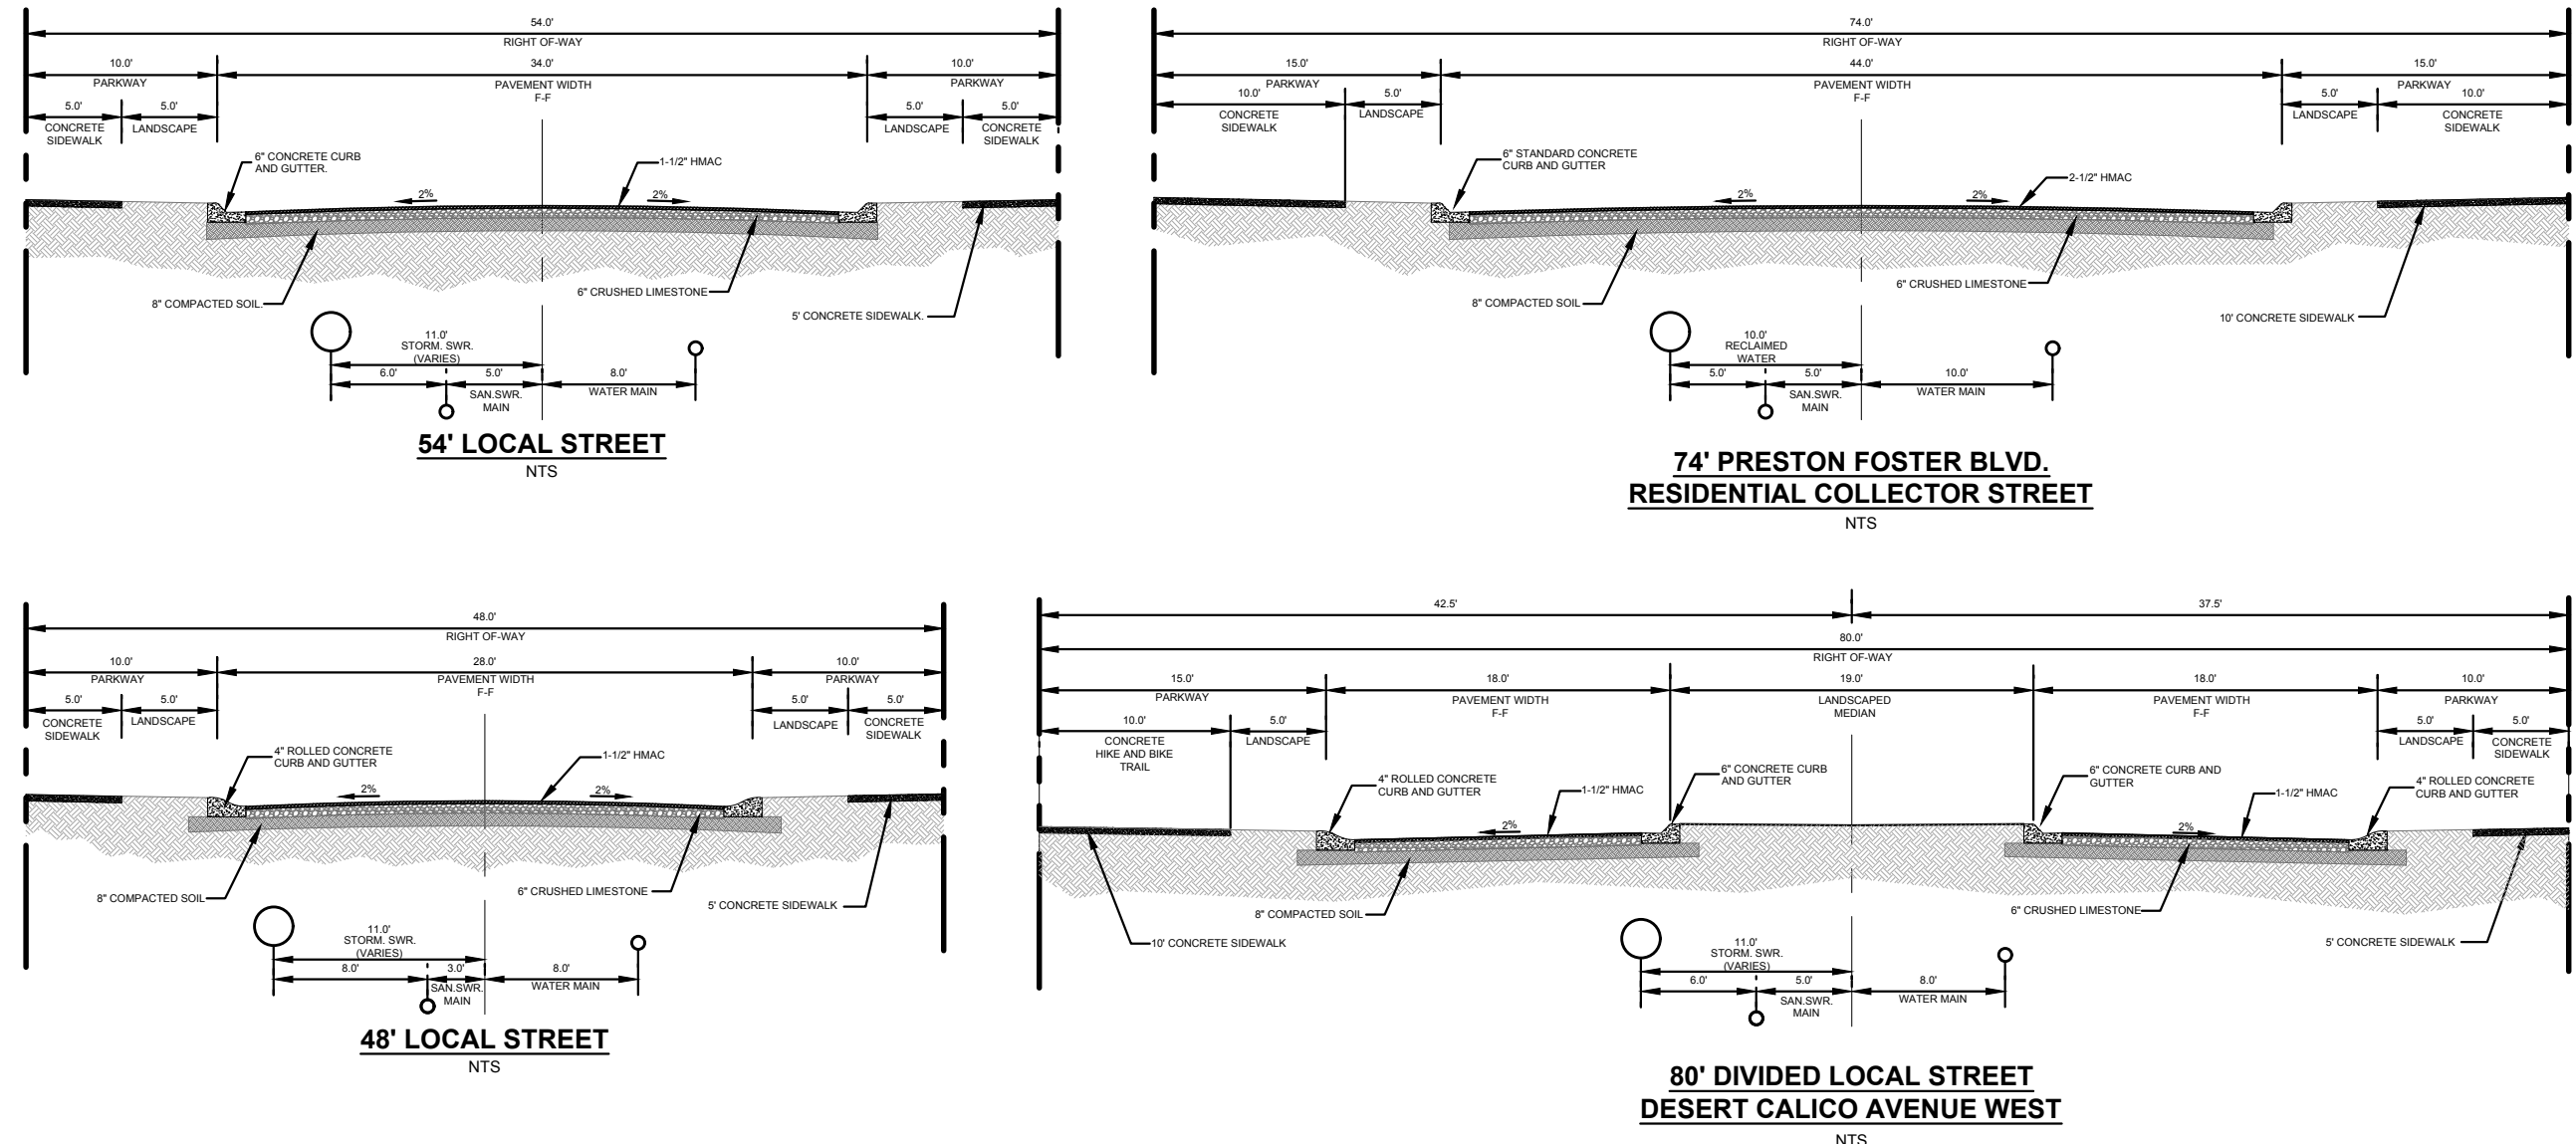

OWNER:
FRANKLIN MOUNTAIN
COMMUNITIES, LLC
123 W. MILLS, SUITE 600
EL PASO, TEXAS 79901
PHONE: 915-544-6950
CONTACT: SCOTT WEAVER

SURVEYOR:
KIMLEY-HORN AND ASSOCIATES, INC.
801 CHERRY STREET, UNIT 11, SUITE 1300
FORT WORTH, TEXAS 76102
PHONE: 817-335-6511
CONTACT: MICHAEL BILLINGSLEY, R.P.L.S.




PRELIMINARY PLAT
**CAMPO DEL SOL
UNIT 2B**
BEING 98.5336 ACRES OUT OF
SECTION 20, BLOCK 81, TOWNSHIP 1, TEXAS
& PACIFIC RAILWAY COMPANY SURVEYS,
ABSTRACT NO. 5419
CITY OF EL PASO, EL PASO COUNTY, TEXAS

801 Cherry Street, Unit 11, # 1300
Fort Worth, Texas 76102

FIRM # 10194040

Tel. No. (817) 335-6511
www.kimley-horn.com

Scale	Drawn by	Checked by	Date	Project No.	Sheet No.
1" = 50'	JBH	MCB	03/11/2025	064421505	4 OF 6

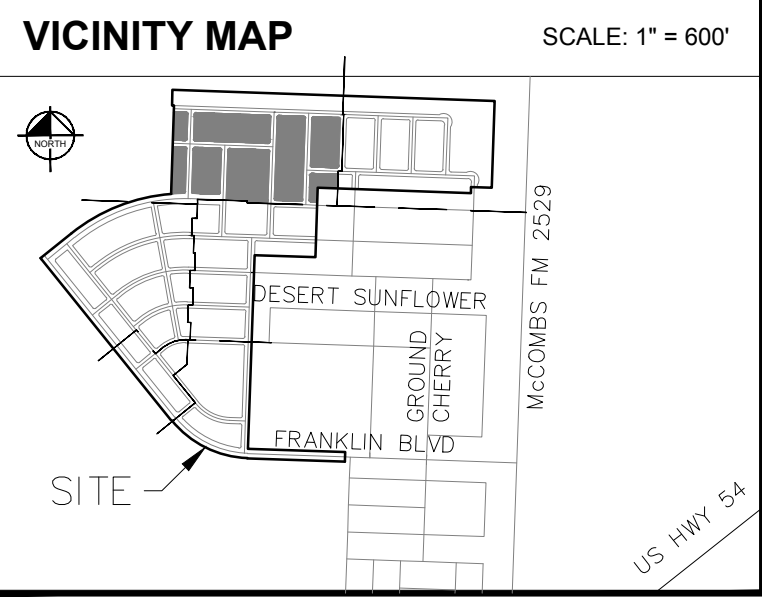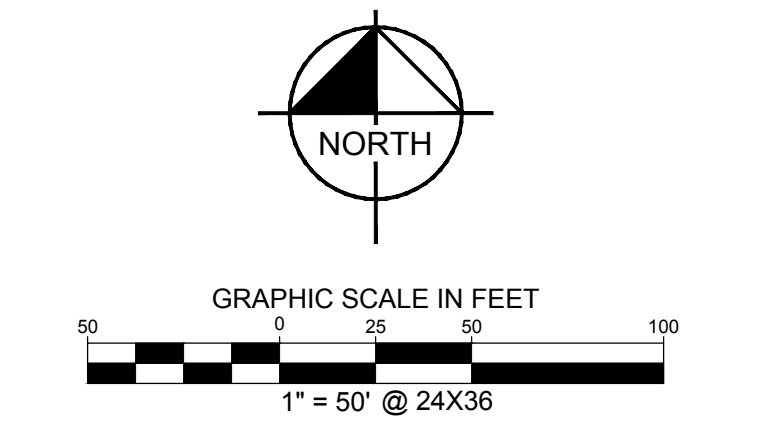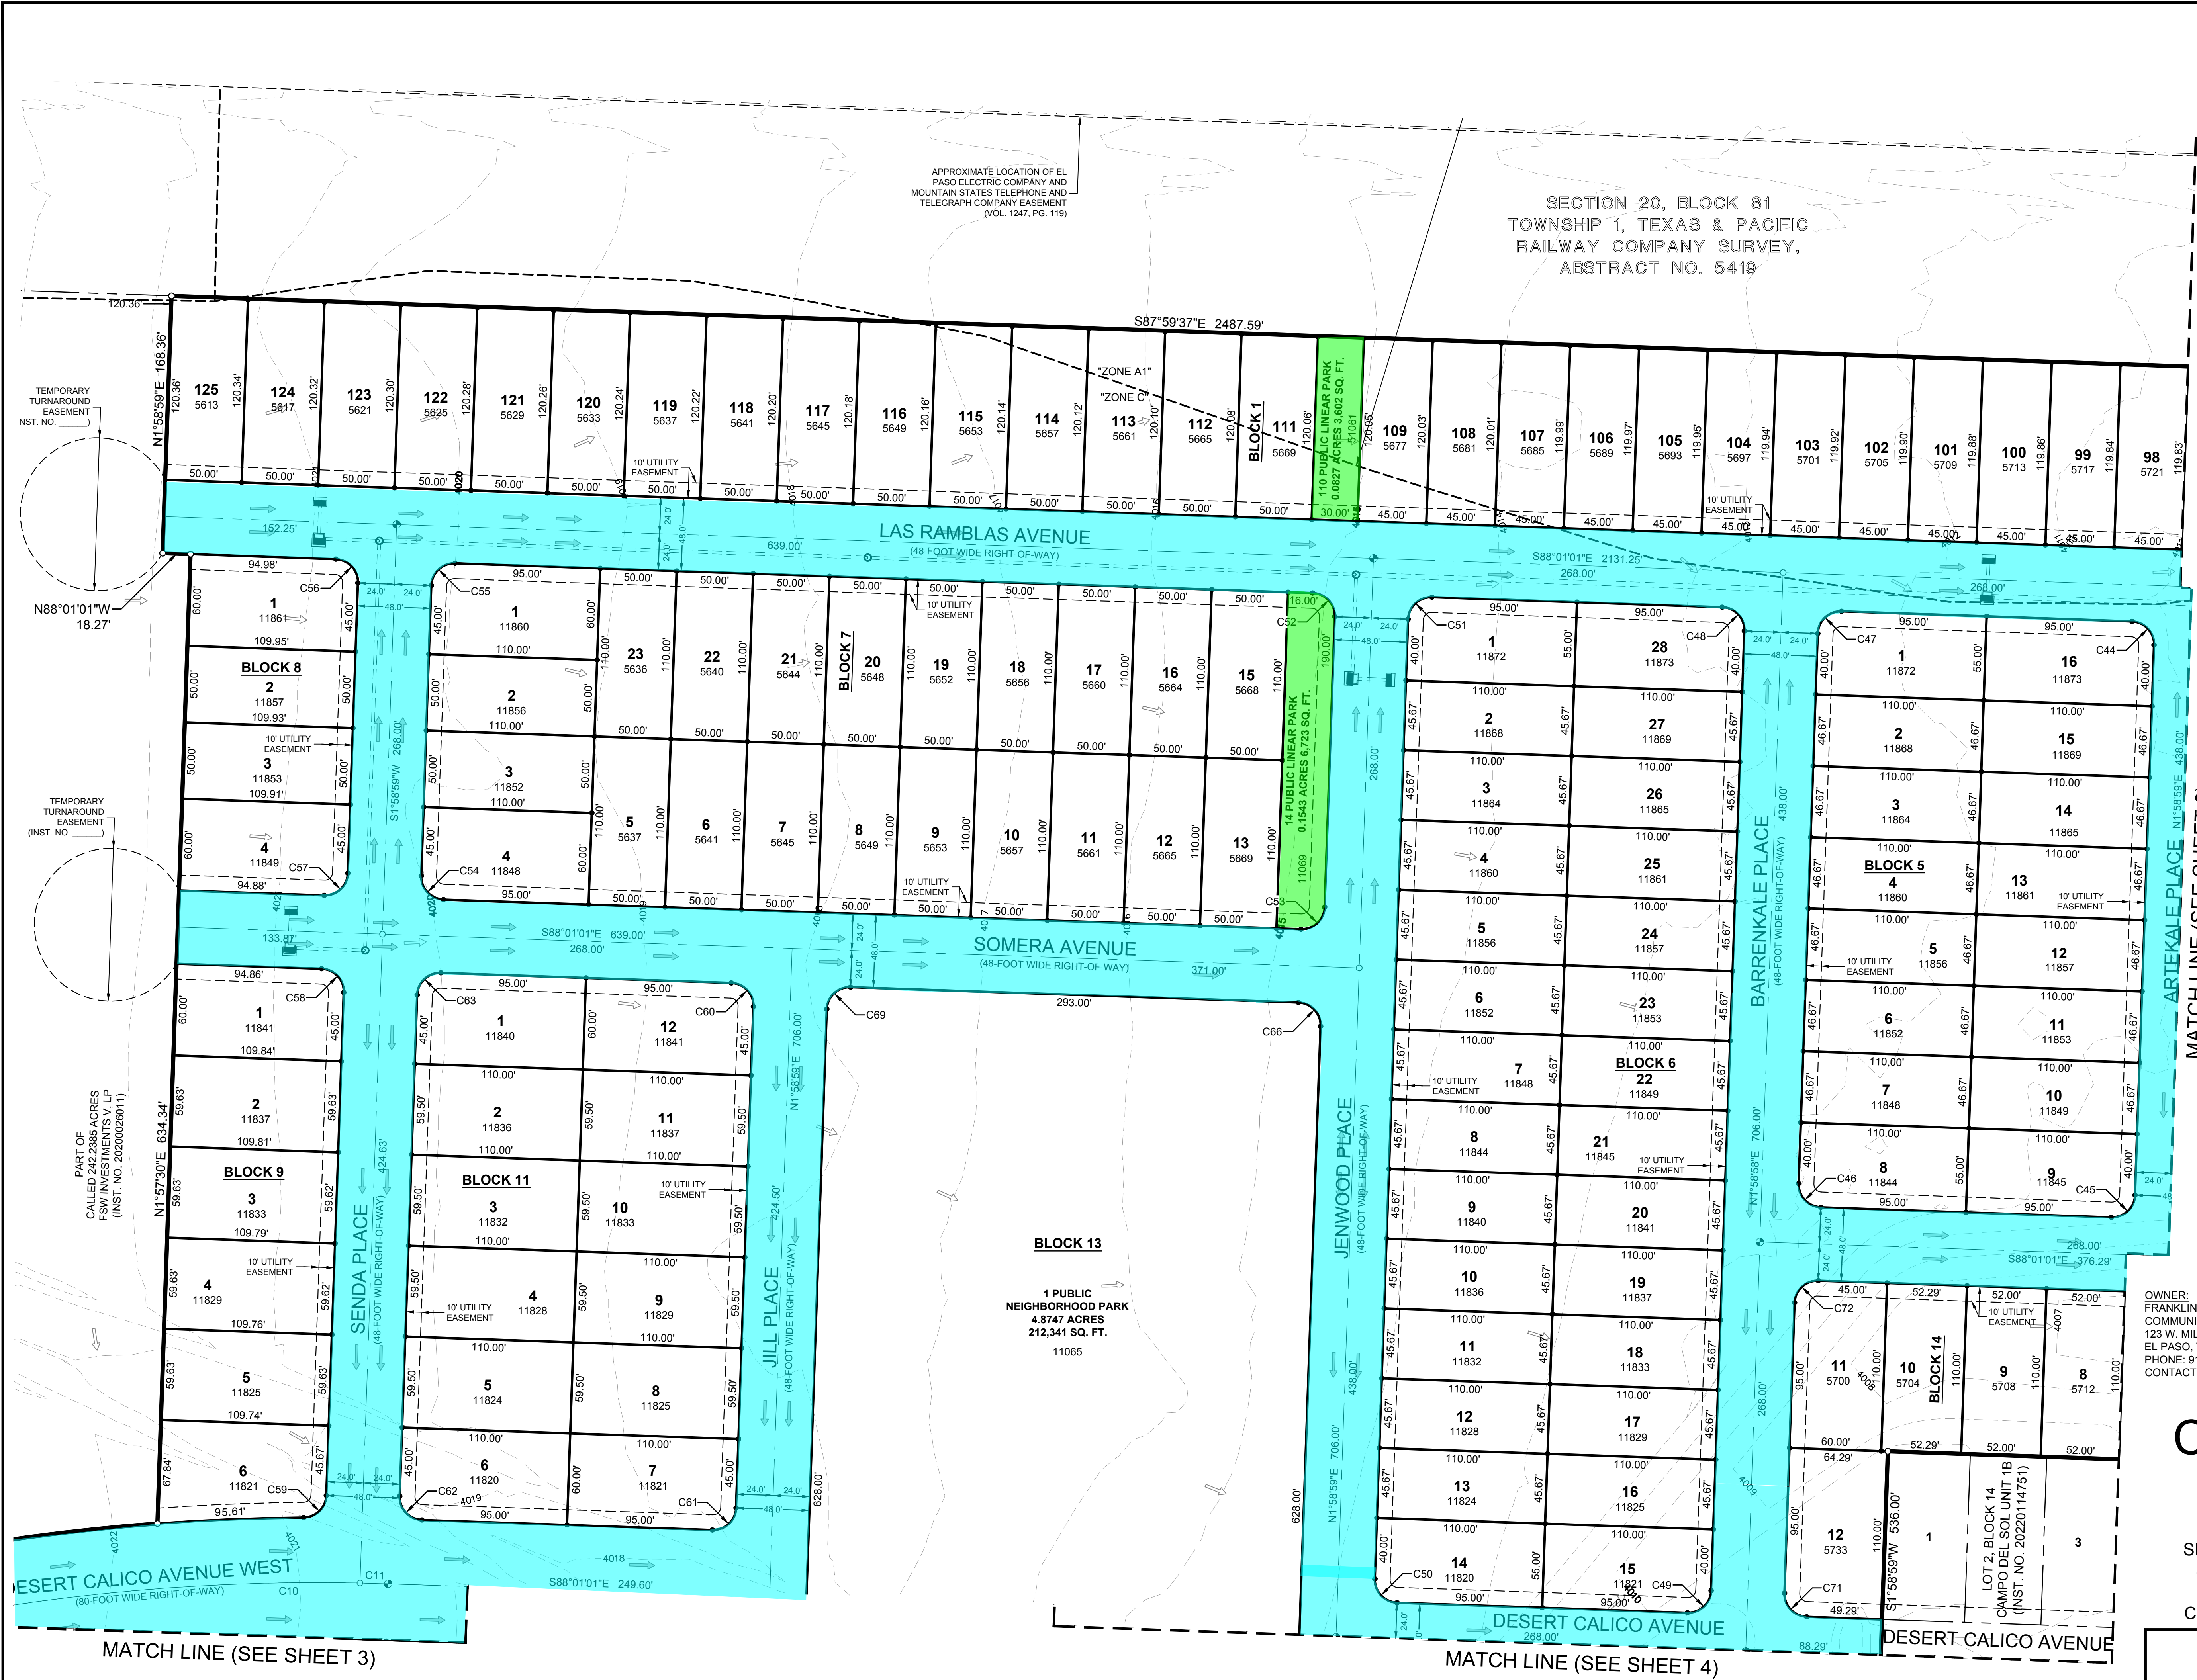

LEGEND	
	BOUNDARY LINE
	SETBACK LINE
	PROPOSED DRAINAGE FLOW
	EXISTING DRAINAGE FLOW
	PROPERTY CORNER SYMBOL
	CITY OF EL PASO BENCHMARK SET

OWNER:
FRANKLIN MOUNTAIN
COMMUNITIES, LLC
123 W. MILLS, SUITE 600
FORT WORTH, TEXAS 76102
PHONE: 915-544-6950
CONTACT: SCOTT WEAVER

SURVEYOR:
KIMLEY-HORN AND ASSOCIATES, INC.
801 CHERRY STREET, UNIT 11, SUITE 1300
FORT WORTH, TEXAS 76102
PHONE: 817-335-6511
CONTACT: MICHAEL BILLINGSLEY, R.P.L.S.



PRELIMINARY PLAT
**CAMPO DEL SOL
UNIT 2B**

BEING 98.5336 ACRES OUT OF
SECTION 20, BLOCK 81, TOWNSHIP 1, TEXAS
& PACIFIC RAILWAY COMPANY SURVEYS,
ABSTRACT NO. 5419
CITY OF EL PASO, EL PASO COUNTY, TEXAS


Kimley»Horn

801 Cherry Street, Unit 11, # 1300
Fort Worth, Texas 76102
FIRM # 10194040
Tel. No. (817) 335-6511
www.kimley-horn.com

Scale	Drawn by	Checked by	Date	Project No.	Sheet No.
1" = 50'	JBH	MCB	03/11/2025	064421505	5 OF 6

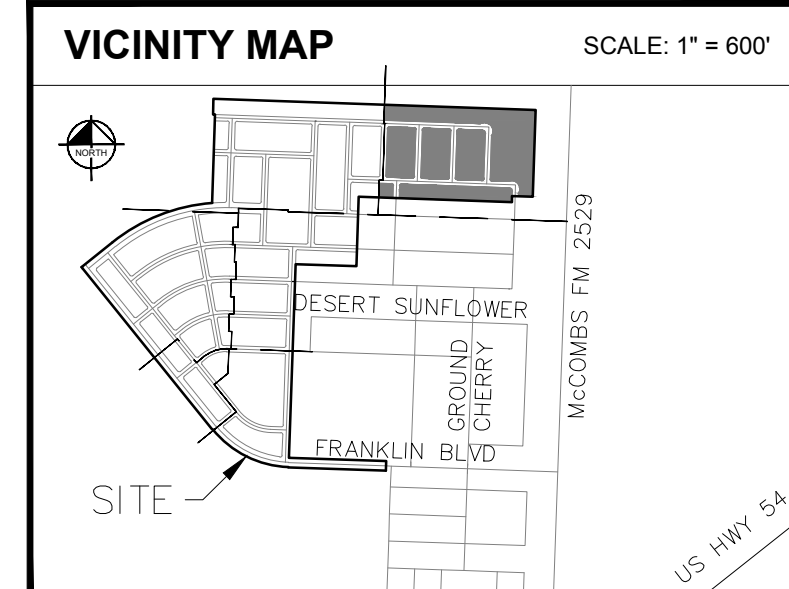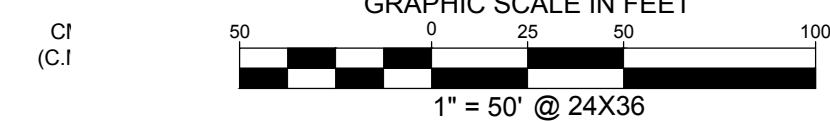

LEGEND	
	BOUNDARY LINE
	SETBACK LINE
	PROPOSED DRAINAGE FLOW
	EXISTING DRAINAGE FLOW
	PROPERTY CORNER SYMBOL
	CITY OF EL PASO BENCHMARK SET

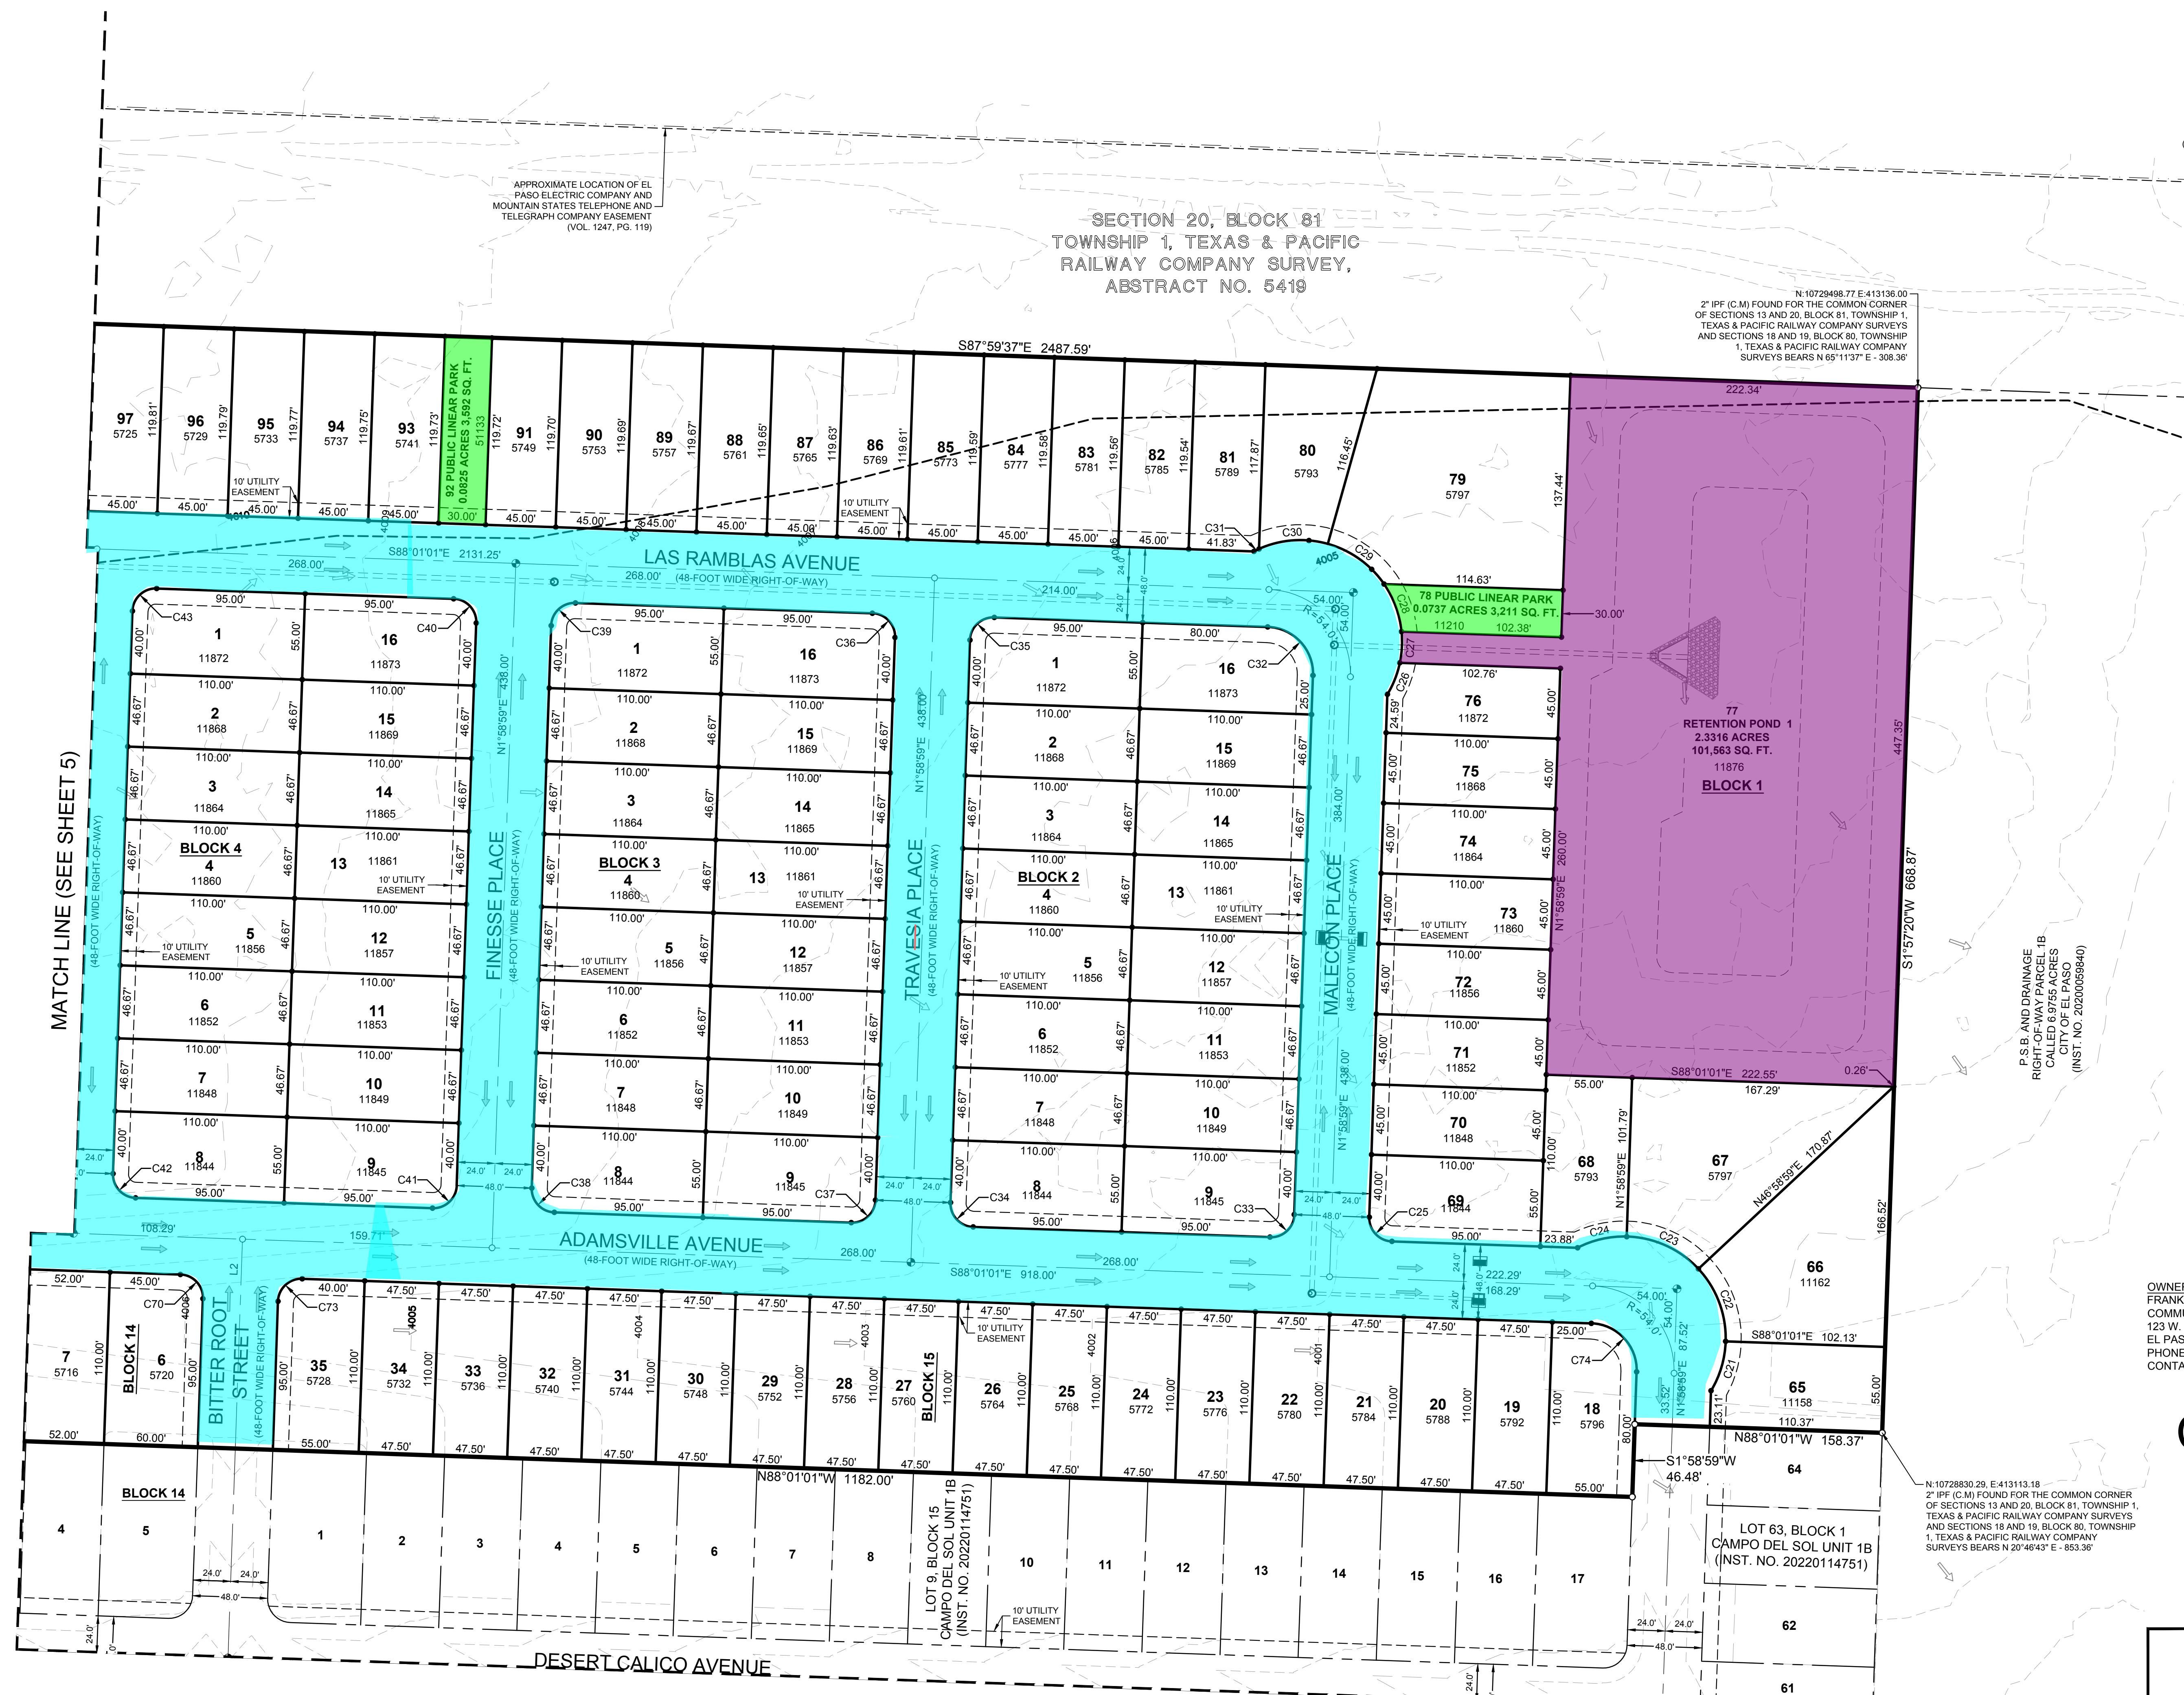

<u>OWNER:</u>	<u>SURVEYOR:</u>
FRANKLIN MOUNTAIN	KIMLEY-HORN AND ASSOCIATES, INC.
COMMUNITIES, LLC	801 CERRY STREET, UNIT 11, SUITE 1300
123 W. MILLS, SUITE 600	FORT WORTH, TEXAS 76102
EL PASO, TEXAS 79901	PHONE: 817-335-6511
PHONE: 915-544-6950	CONTACT: MICHAEL BILLINGSLEY, R.P.L.S.
CONTACT: SCOTT WEAVER	

PRELIMINARY PLAT
CAMPO DEL SOL
UNIT 2B

BEING 98.5336 ACRES OUT OF
SECTION 20, BLOCK 81, TOWNSHIP 1, TEXAS
& PACIFIC RAILWAY COMPANY SURVEYS,
ABSTRACT NO. 5419
CITY OF EL PASO, EL PASO COUNTY, TEXAS

Kimley»»Horn

801 Cherry Street, Unit 11, # 1300
Fort Worth, Texas 76102 FIRM # 10194040
Tel. No. (817) 335-6511
www.kimley-horn.com

<u>Scale</u> 1" = 50'	<u>Drawn by</u> JBH	<u>Checked by</u> MCB	<u>Date</u> 03/11/2025	<u>Project No.</u> 064421505	<u>Sheet No.</u> 6 OF 6
--------------------------	------------------------	--------------------------	---------------------------	---------------------------------	----------------------------