




NOTE:

ROCK WALL HEIGHT AROUND PROPERTY VARIES FROM THE MIN. HEIGHT OF 6' TO MAX. HEIGHT OF 8'.

PARKING REQUIREMENT	
BLDG. 1	
SUITE A-E (SHOPPING CENTER)	
MIN. 13,240 / 288 SF. GFA = 46	
MAX 13,240 / 200 SF. GFA = 67	
SUITE F (OFFICE / STORAGE)	
MIN. 2,300 / 576 SF. GFA = 4	
MAX 2,300 / 400 SF. GFA = 6	
BLDG. 2	
EVENT CENTER (BALLROOM ASSEMBLY)	
MIN. 19,781 / 144 SF. GFA = 137	
MAX 19,781 / 100 SF. GFA = 198	
EVENT CENTER (BALLROOM OTHER AREAS)	
MIN. 6,543 / 288 SF. GFA = 23	
MAX 6,543 / 200 SF. GFA = 33	
TOTAL MIN. PARKING SPACES NEEDED = 50 FOR (SHOPPING CENTER) BLDG. 1	
TOTAL MIN. PARKING SPACES NEEDED = 160 FOR (EVENT CENTER) BLDG. 2	
TOTAL PARKING SPACES PROVIDED = 210 TOTAL HEAVY TRUCK SPACES PROVIDED = 1	
NOTE: ACCESSIBLE PARKING SPACES ARE INCLUDED IN THE COUNT OF 210 PARKING SPACES PROVIDED.	
ACCESSIBLE PARKING REQUIREMENT	
MIN. REQUIRED PARKING SPACES	= 7
TOTAL ACCESSIBLE PARKING PROVIDED	= 7
BICYCLE SPACES REQUIRED	
TOTAL BICYCLE SPACES REQUIRED = 8 FOR (EVENT CENTER)	
TOTAL BICYCLE SPACES REQUIRED = 3 FOR (SHOPPING CENTER)	

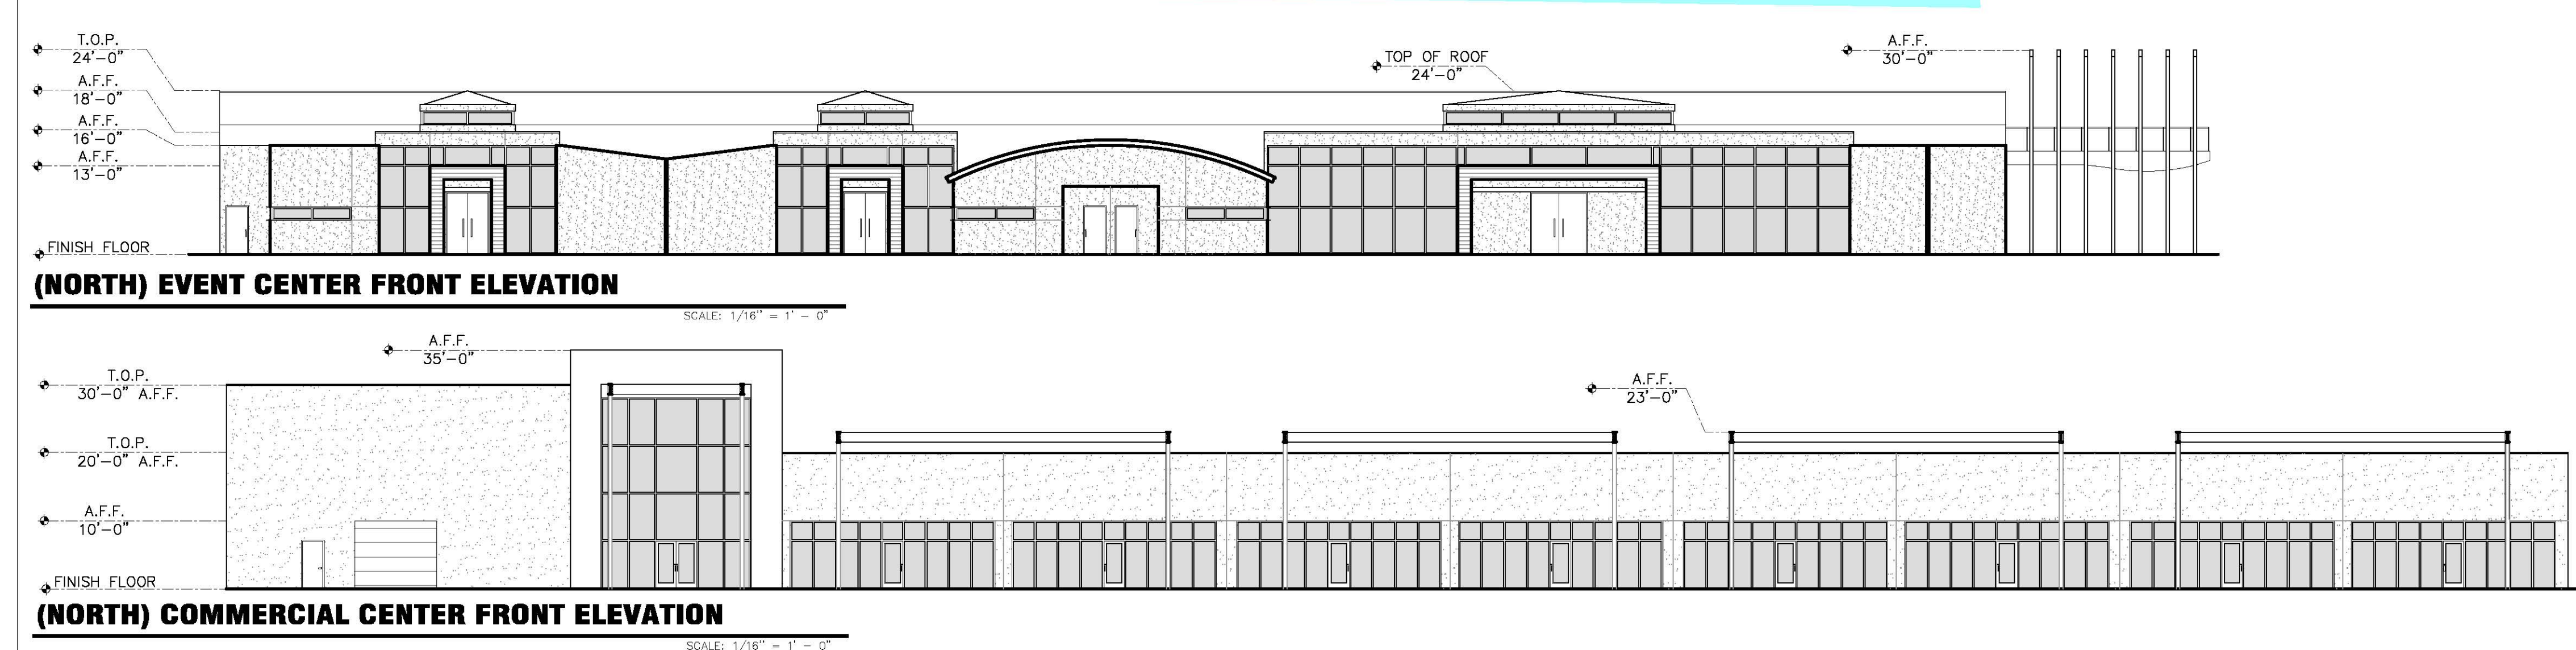