



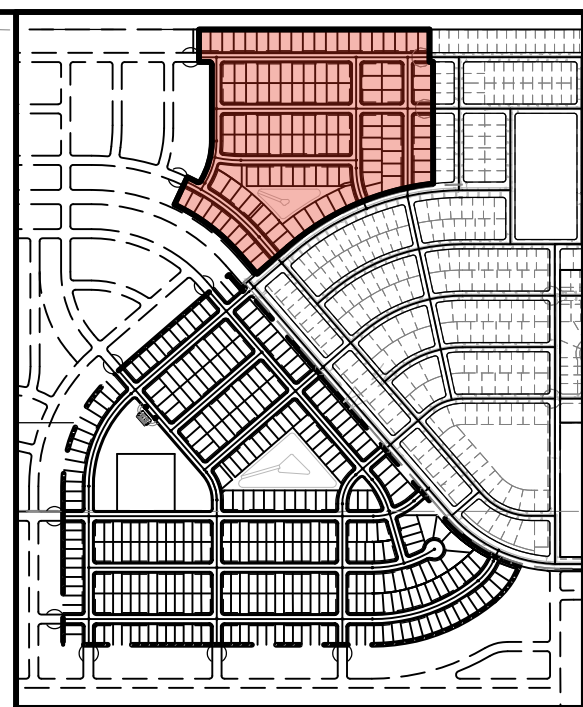




Northeast Service Area			
Meter Size	Meter Capacity Ratio	Water	Wastewater
Less than 1 inch	1.00	\$1,178.00	\$291.00
1 inch	1.67	\$1,967.00	\$486.00
1 1/2 inch	3.33	\$3,921.00	\$969.00
2 inch	5.33	\$6,276.00	\$1,551.00
3 inch	10.00	\$11,775.00	\$2,910.00
4 inch	16.67	\$19,629.00	\$4,851.00
6 inch	33.33	\$39,246.00	\$9,699.00
8 inch	53.33	\$62,796.00	\$15,519.00
10 inch	76.67	\$90,279.00	\$22,311.00
12 inch	143.33	\$168,771.00	\$41,709.00

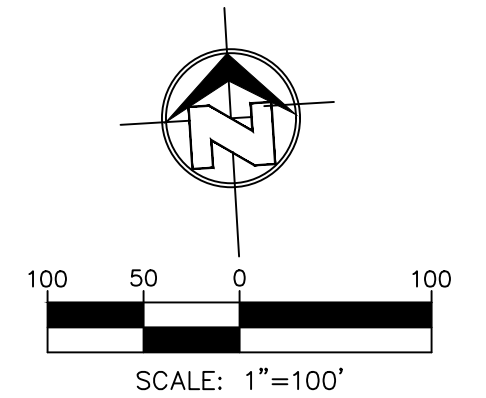


SHEET 1 OF 5

A PORTION OF TRACT 2, AND A PORTION OF TRACT
3A, SECTION 20, BLOCK 81, TOWNSHIP 1, TEXAS &
PACIFIC RAILWAY COMPANY SURVEYS,
CITY OF EL PASO, EL PASO COUNTY, TEXAS.
CONTAINING: 90.176 ACRES ±


PROPOSED IMPROVEMENTS LEGEND	
CITY MONUMENT	 EASEMENT LINE
BLOCK NUMBER	 UTILITY WATER LINE 
LOT NUMBER	1 UTILITY SEWER LINE 
BOUNDARY LINE	DRAINAGE FLOW 

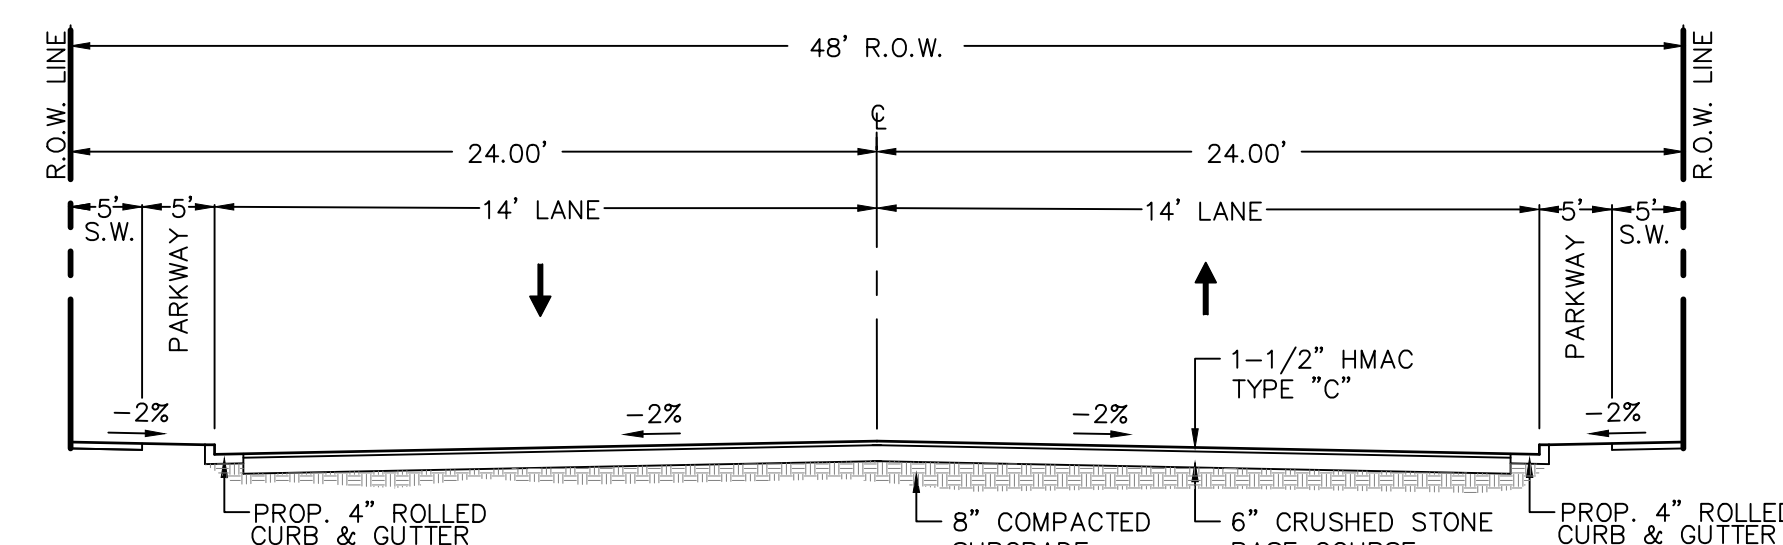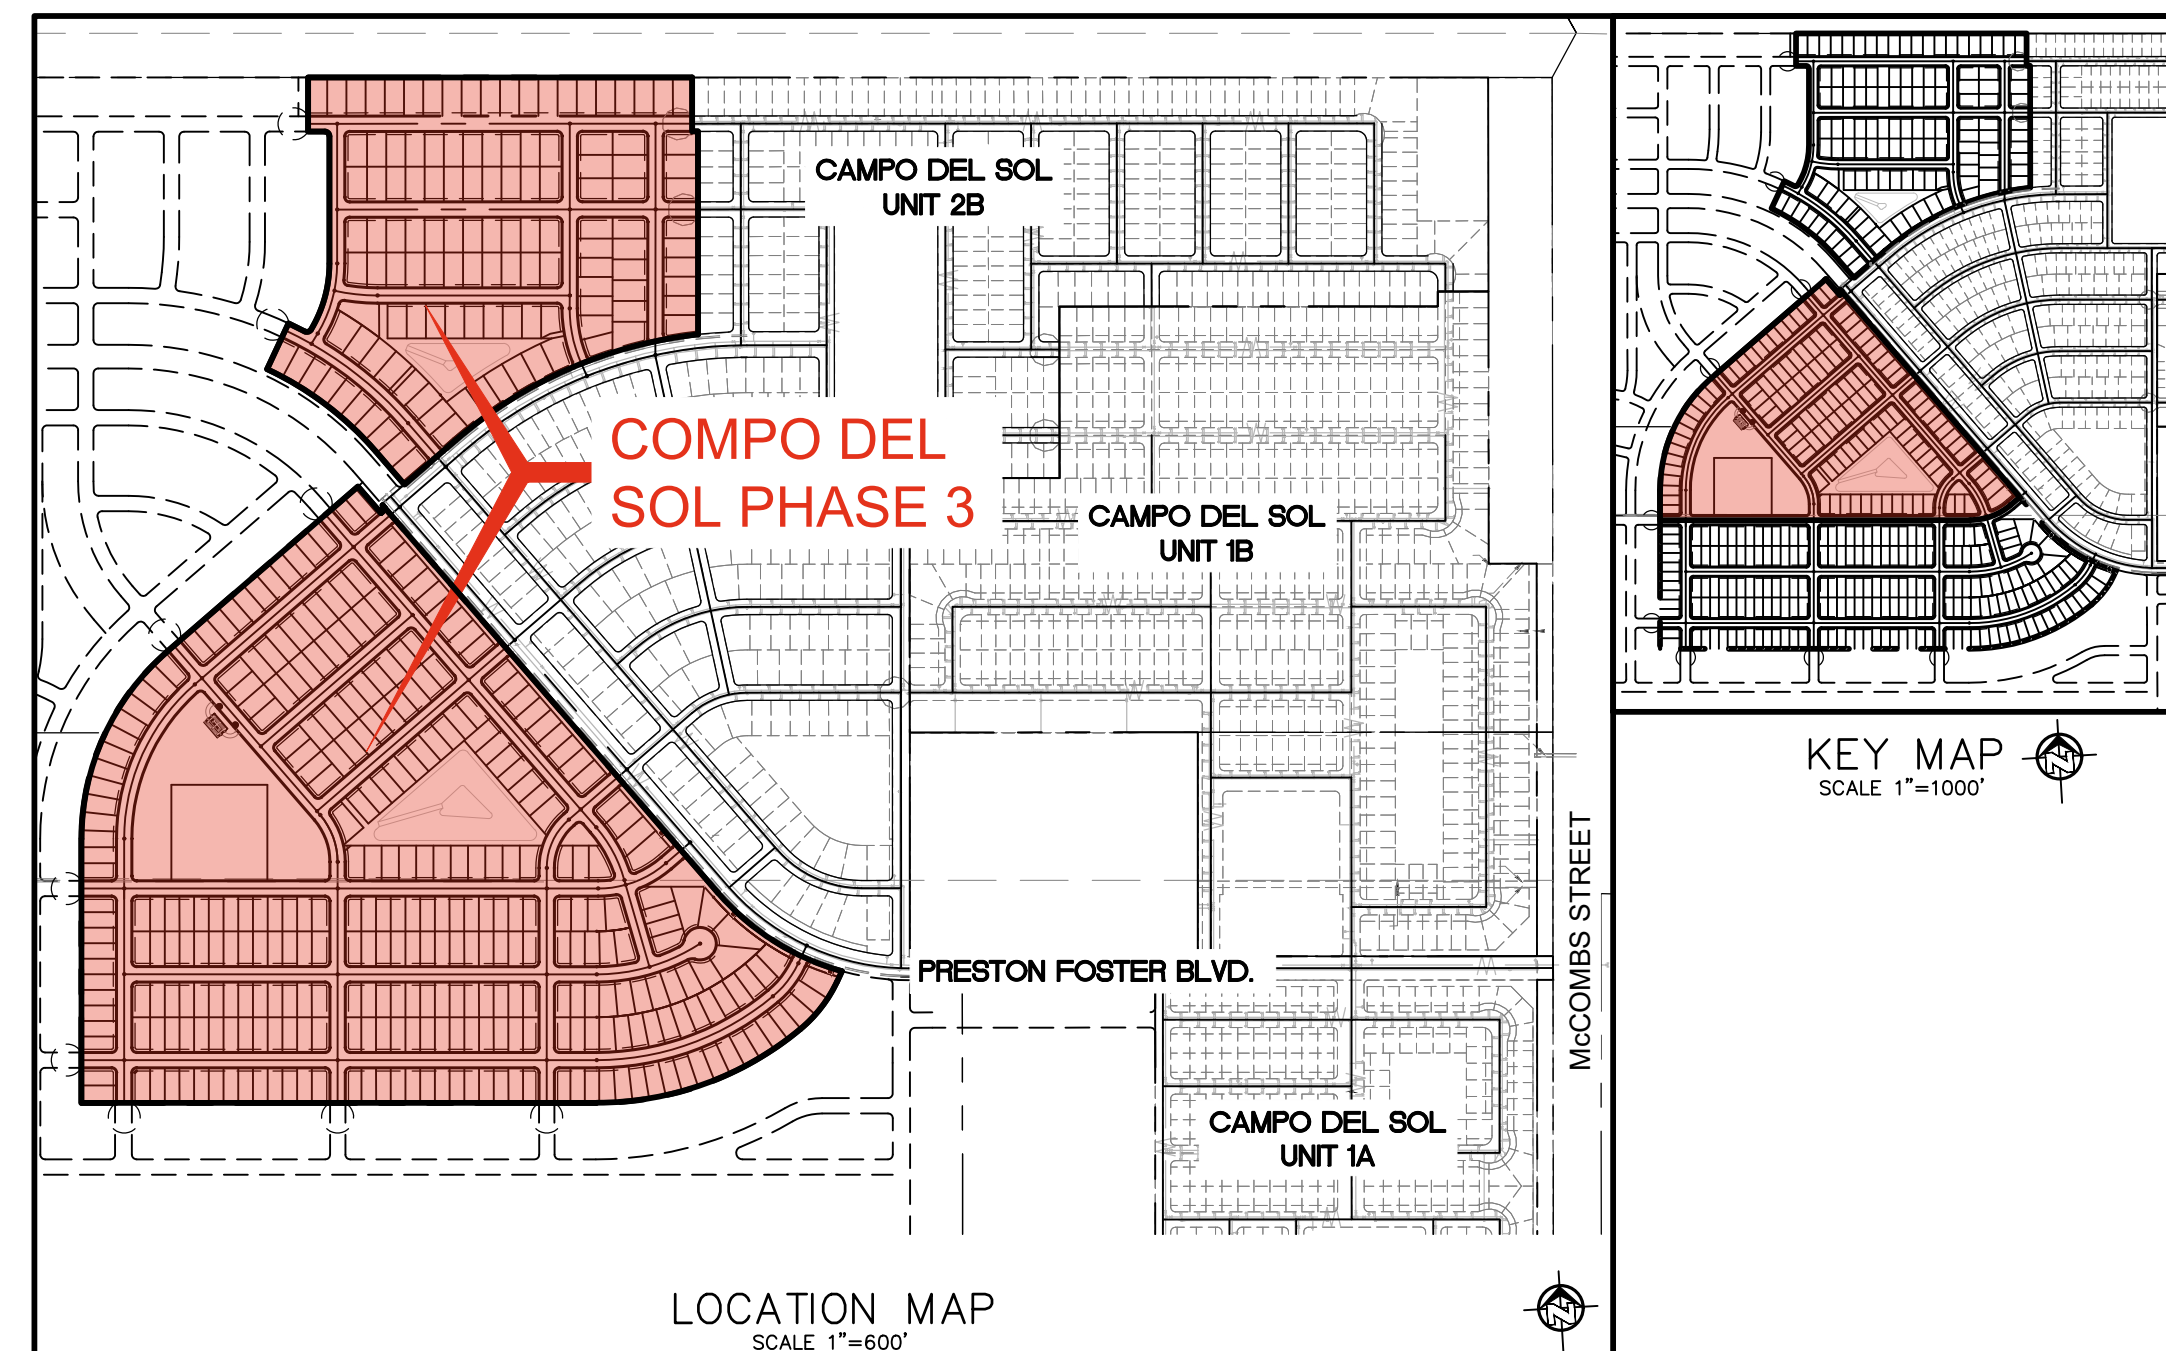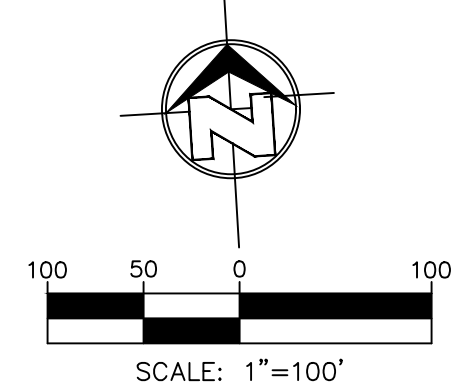


(PROPOSED)
48' R.O.W. TYPICAL SECTION
(LOCAL STREET)

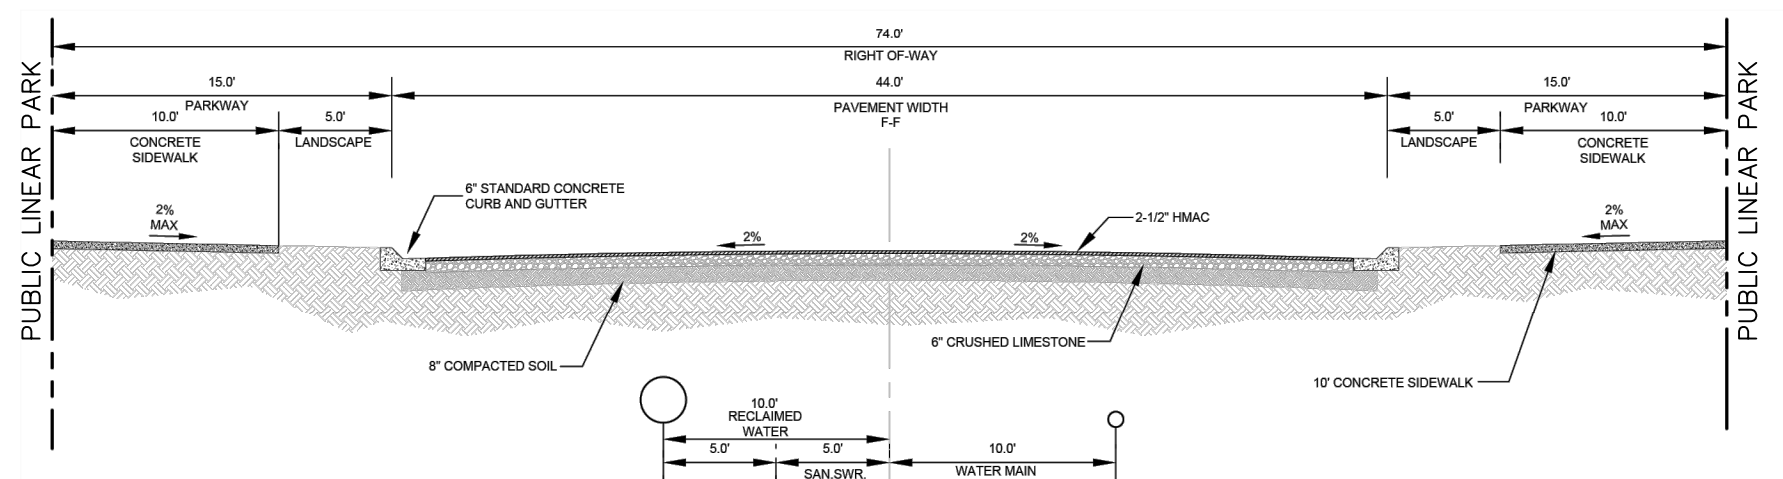

SECTION A-A
74' PRESTON FOSTER BLVD.
RESIDENTIAL COLLECTOR STREET
NTS

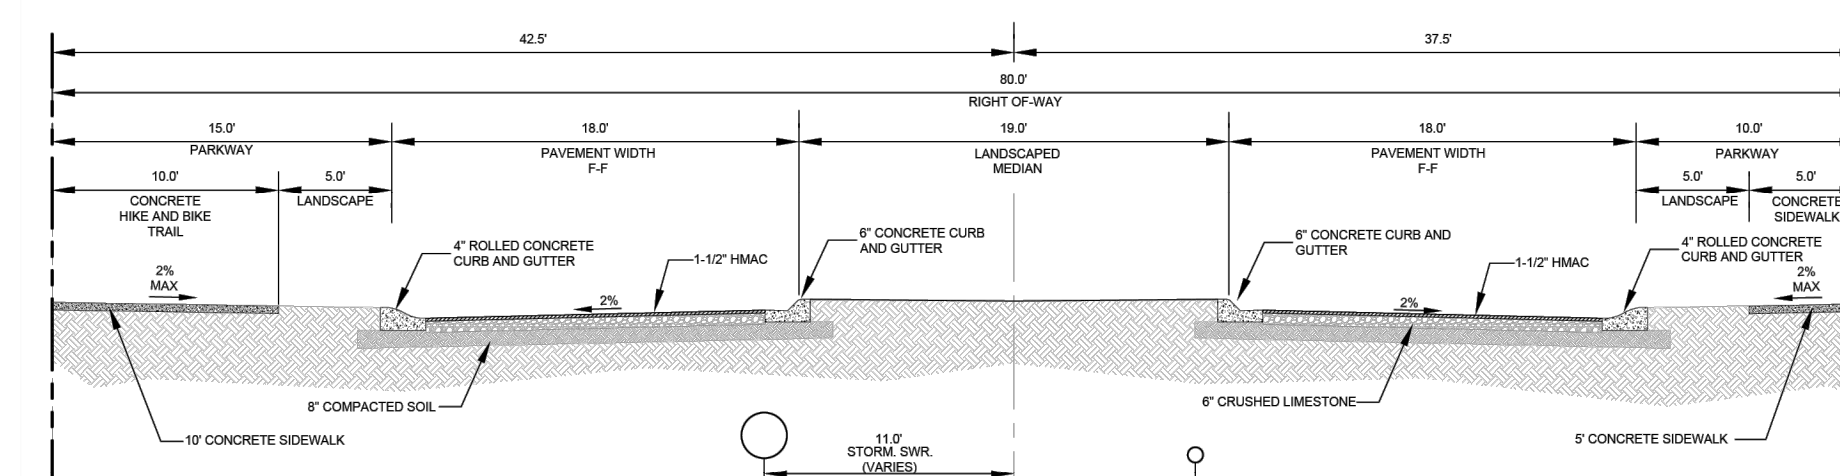

SECTION B-B
80' DIVIDED LOCAL STREET
DESERT CALICO AVENUE WEST
NTS

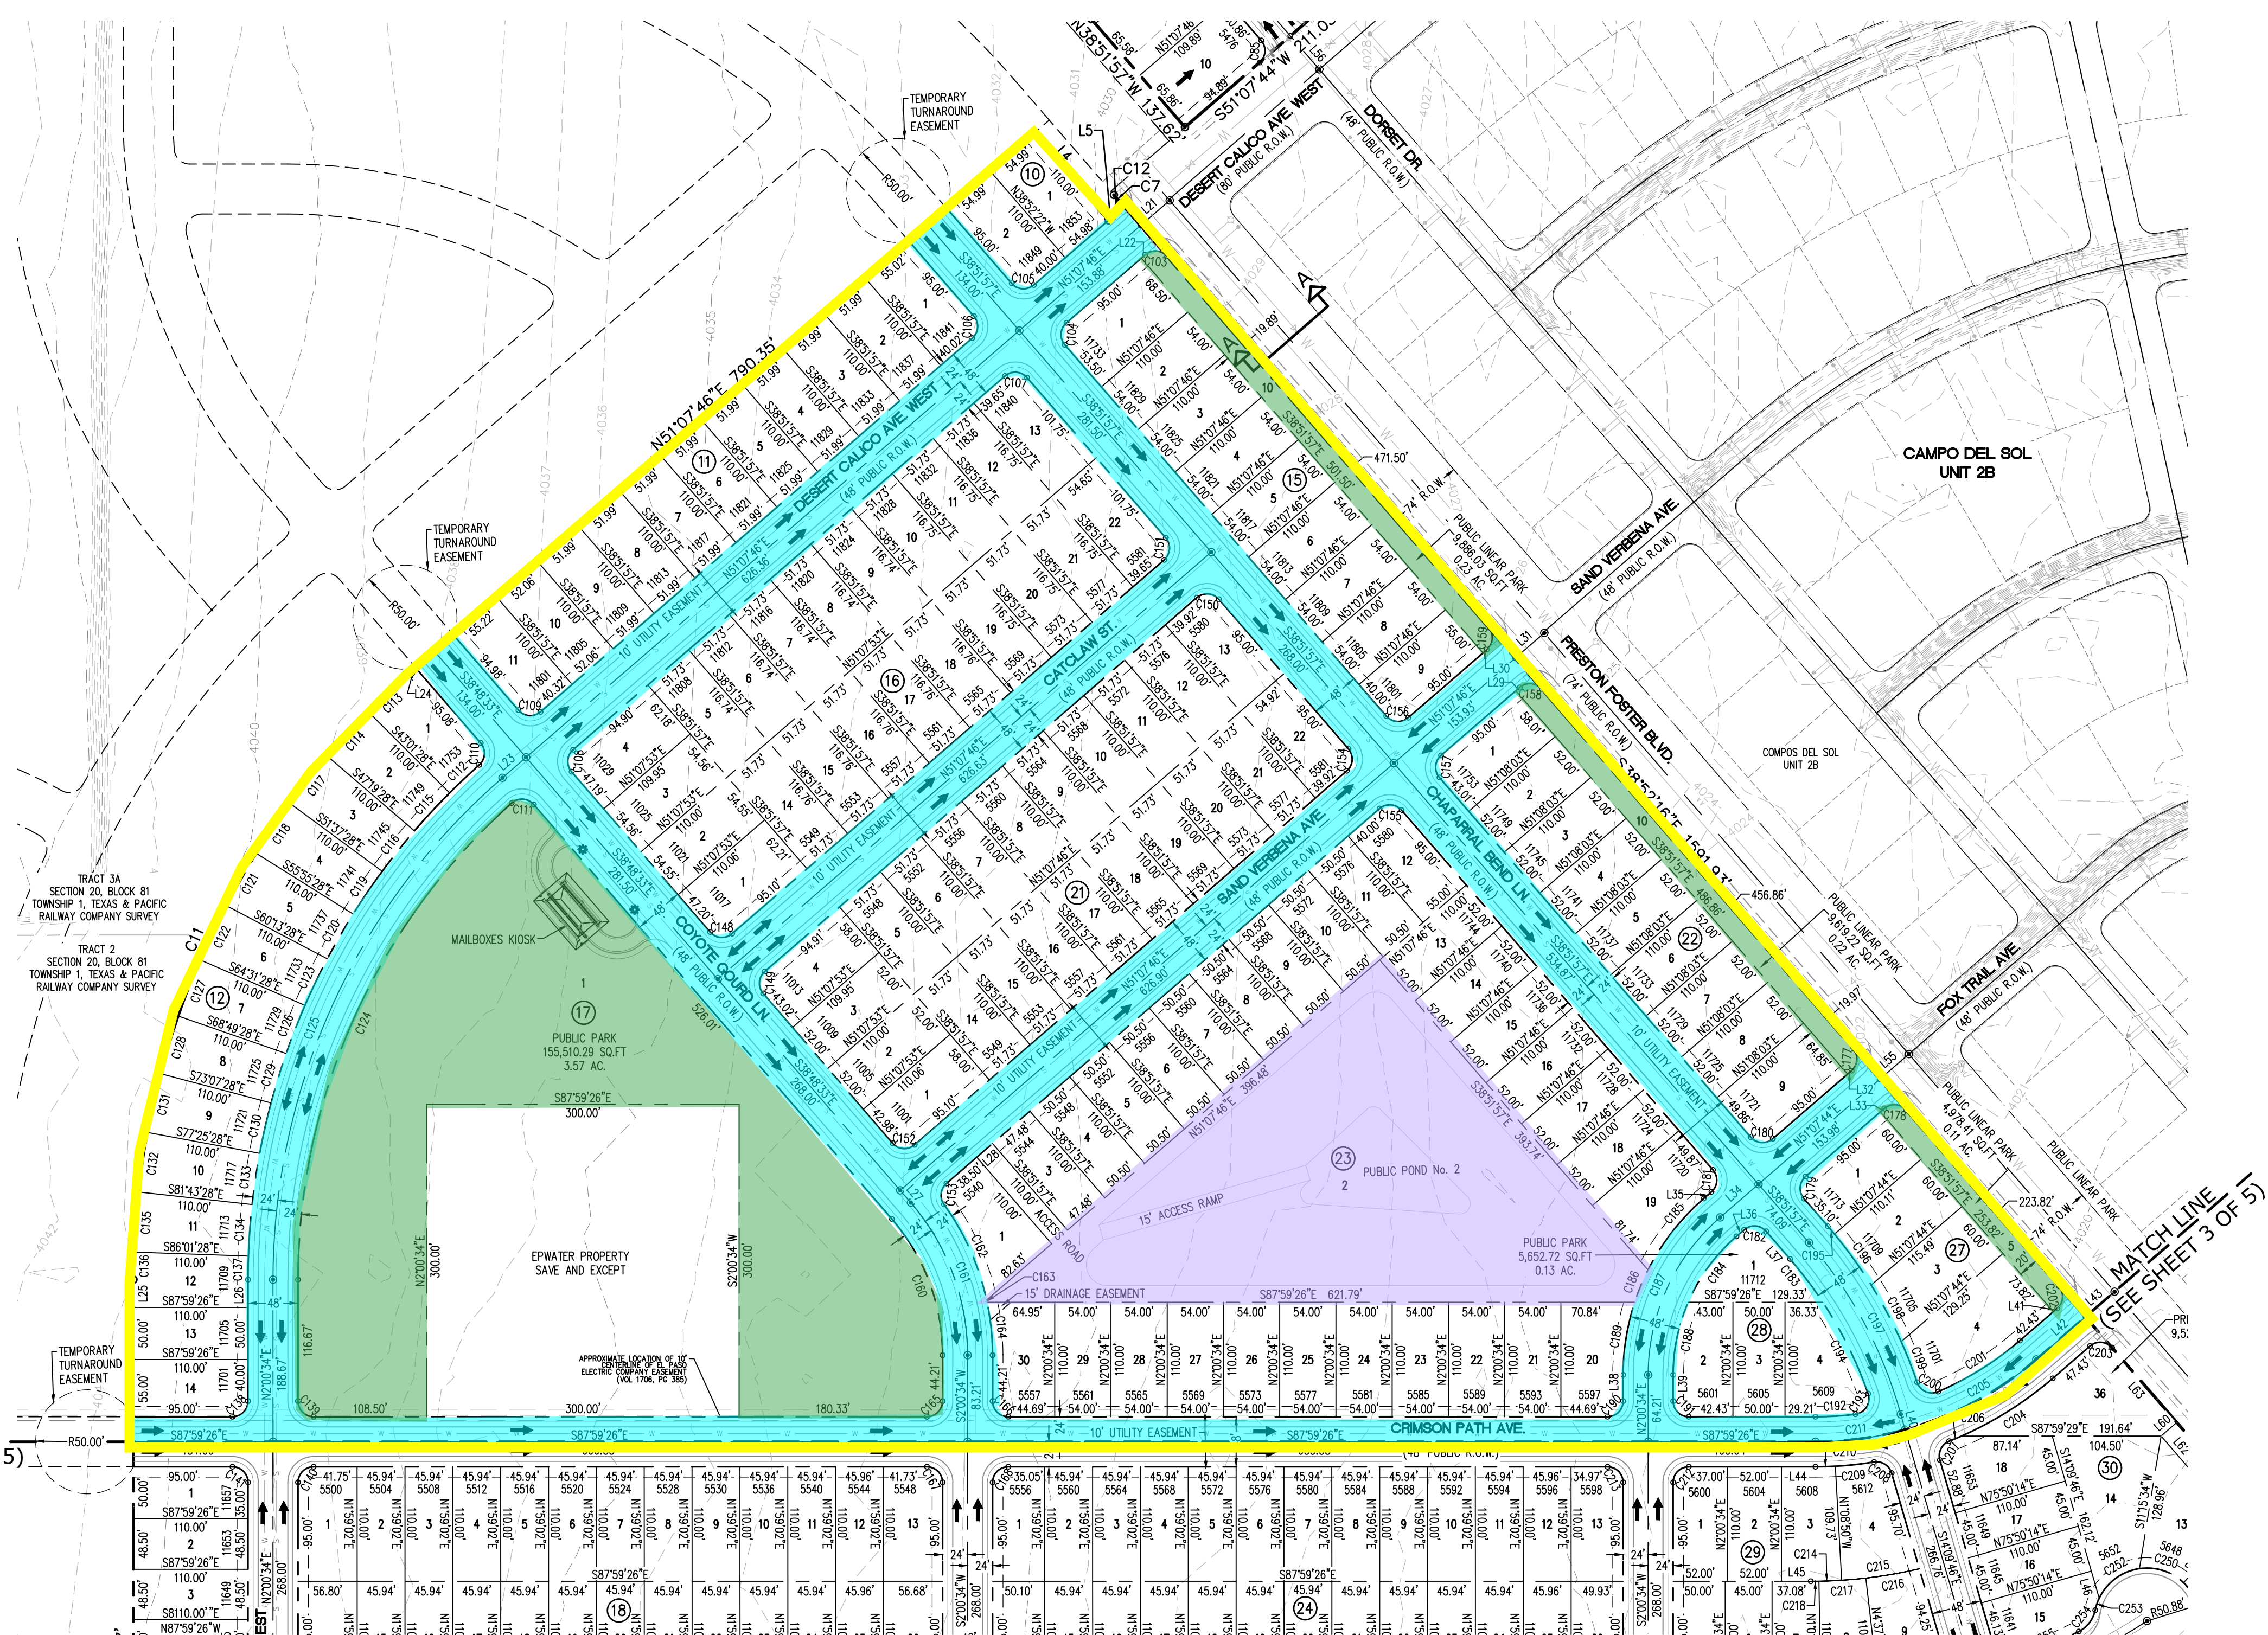

____ MATCH LINE
(SEE SHEET 3 OF 3)

MATCH LINE
SEE SHEET 3 OF 5)



PRELIMINARY PLAT






CAMPO DEL SOL PHASE 3

A PORTION OF TRACT 2, AND A PORTION OF TRACT 3A, SECTION 20, BLOCK 81, TOWNSHIP 1, TEXAS & PACIFIC RAILWAY COMPANY SURVEYS, CITY OF EL PASO, EL PASO COUNTY, TEXAS. CONTAINING: 90.176 ACRES ±

PROPOSED IMPROVEMENTS LEGEND	
CITY MONUMENT	EASEMENT LINE
BLOCK NUMBER	UTILITY WATER LINE
LOT NUMBER	UTILITY SEWER LINE
BOUNDARY LINE	DRAINAGE FLOW

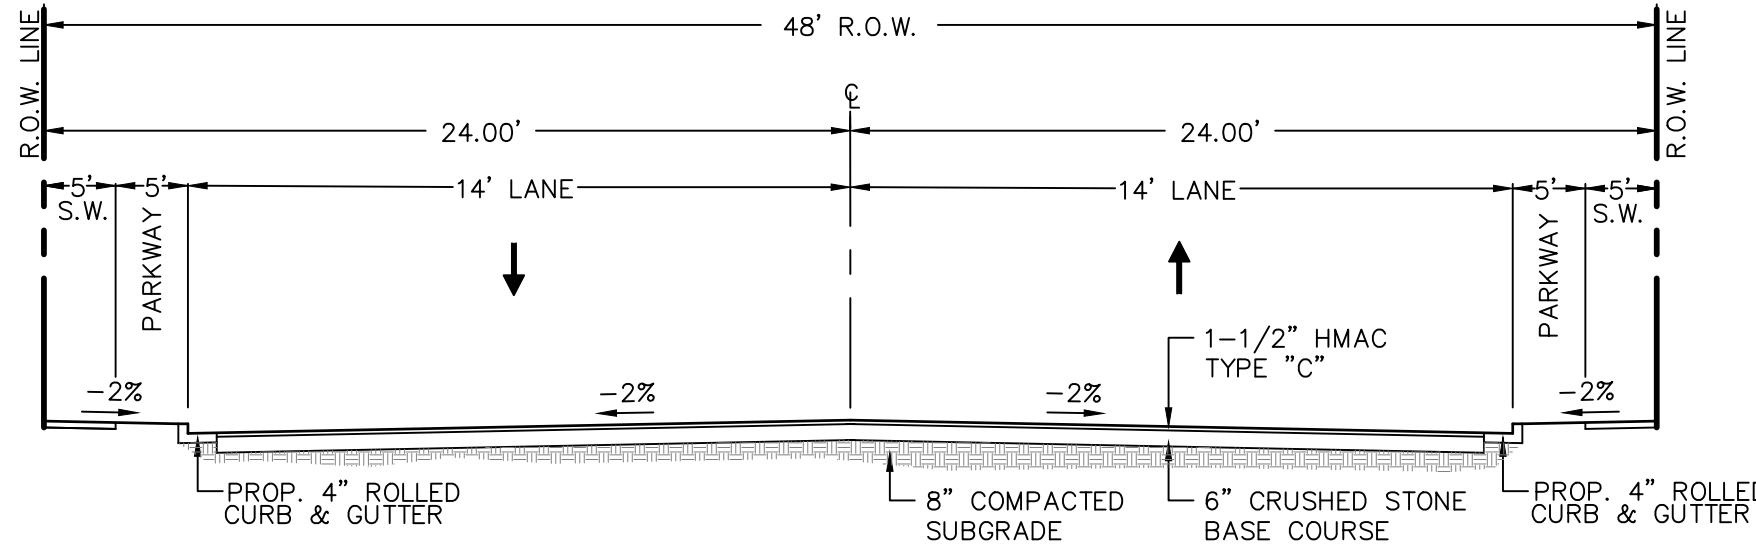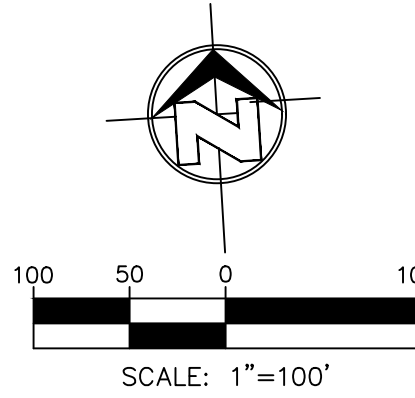

(PROPOSED)
48' R.O.W. TYPICAL SECTION
(LOCAL STREET)

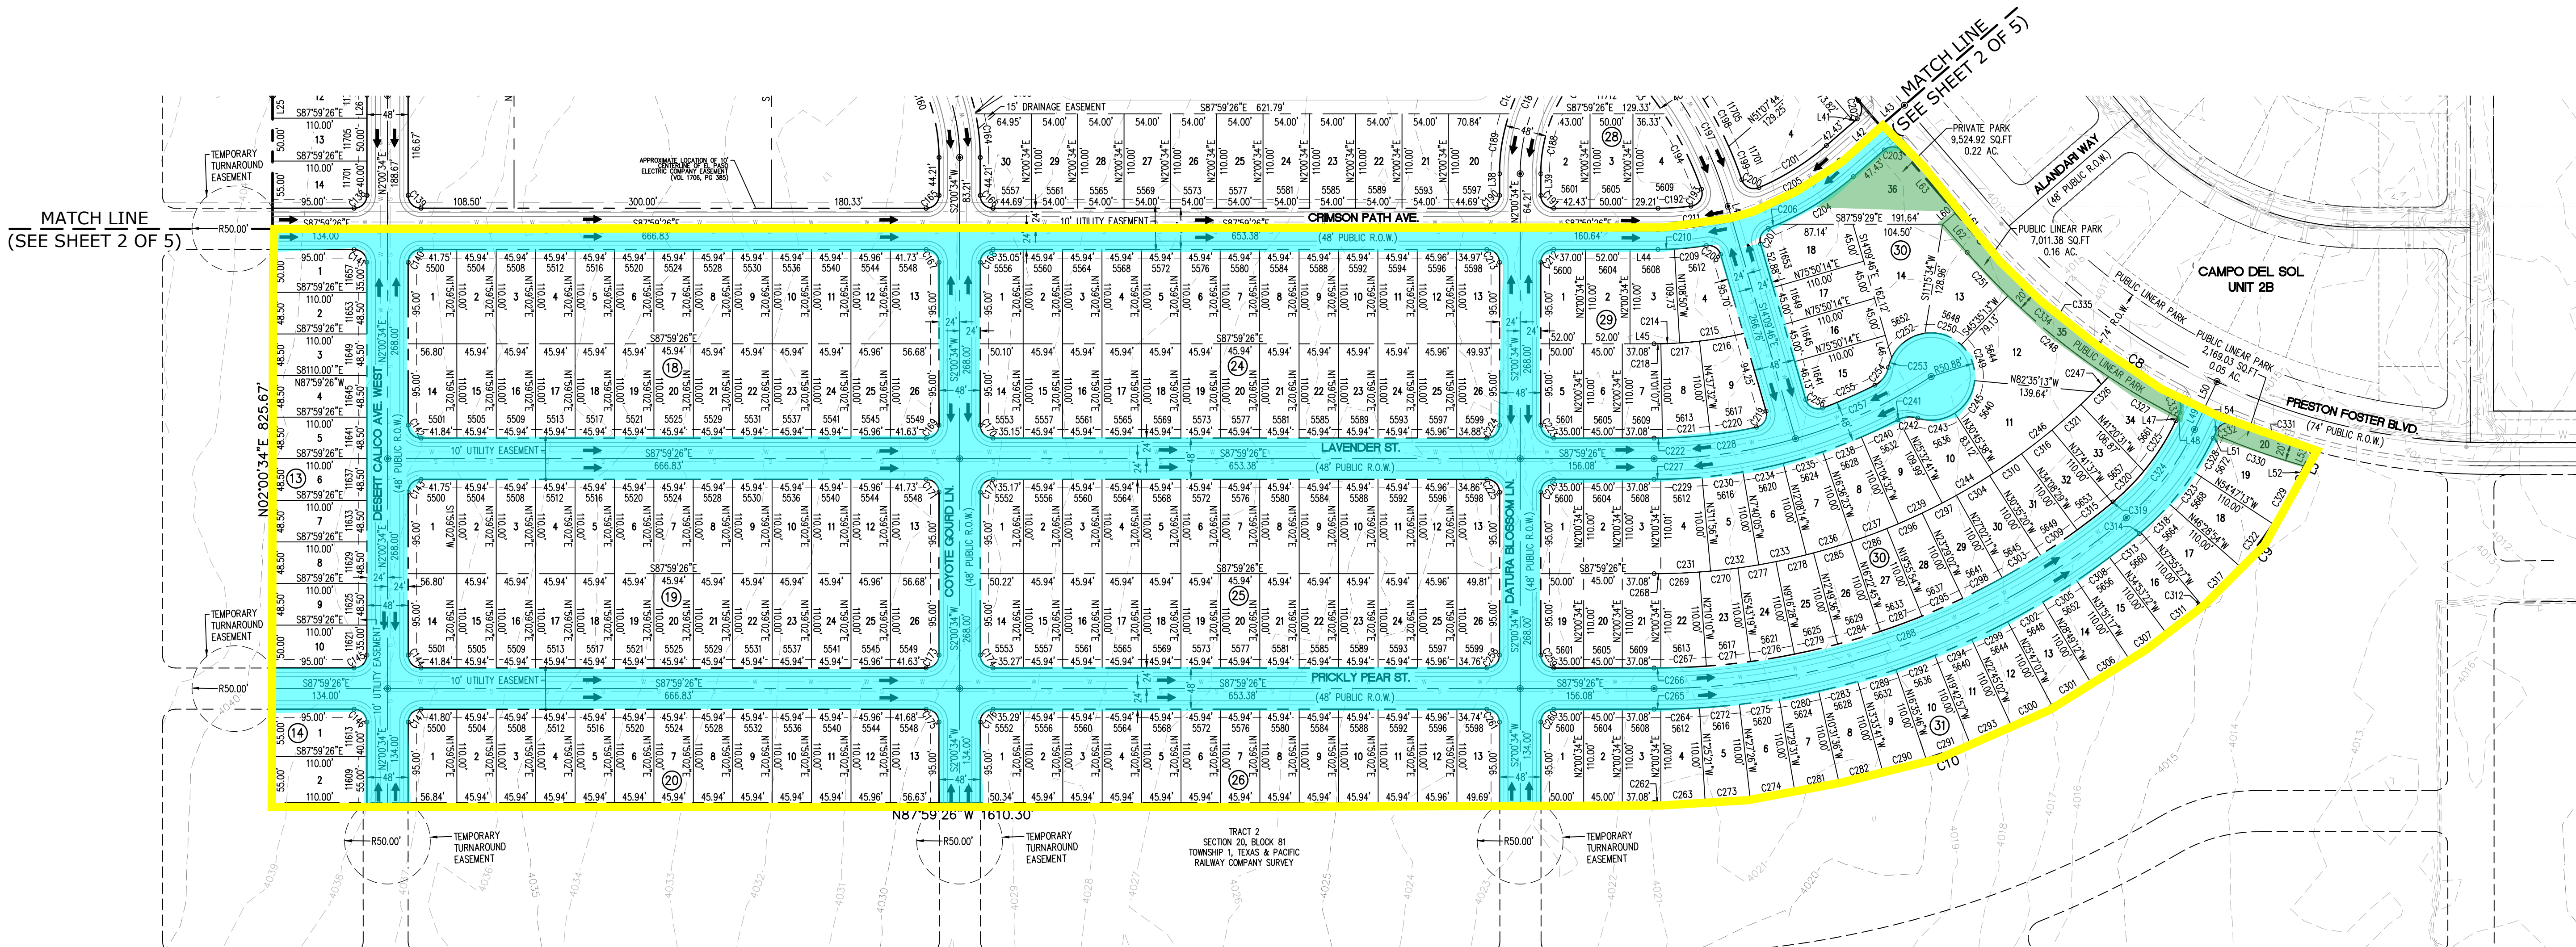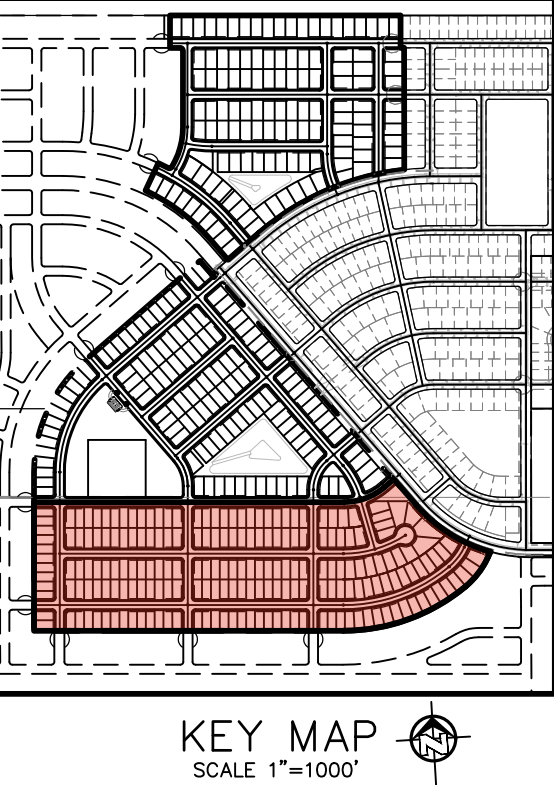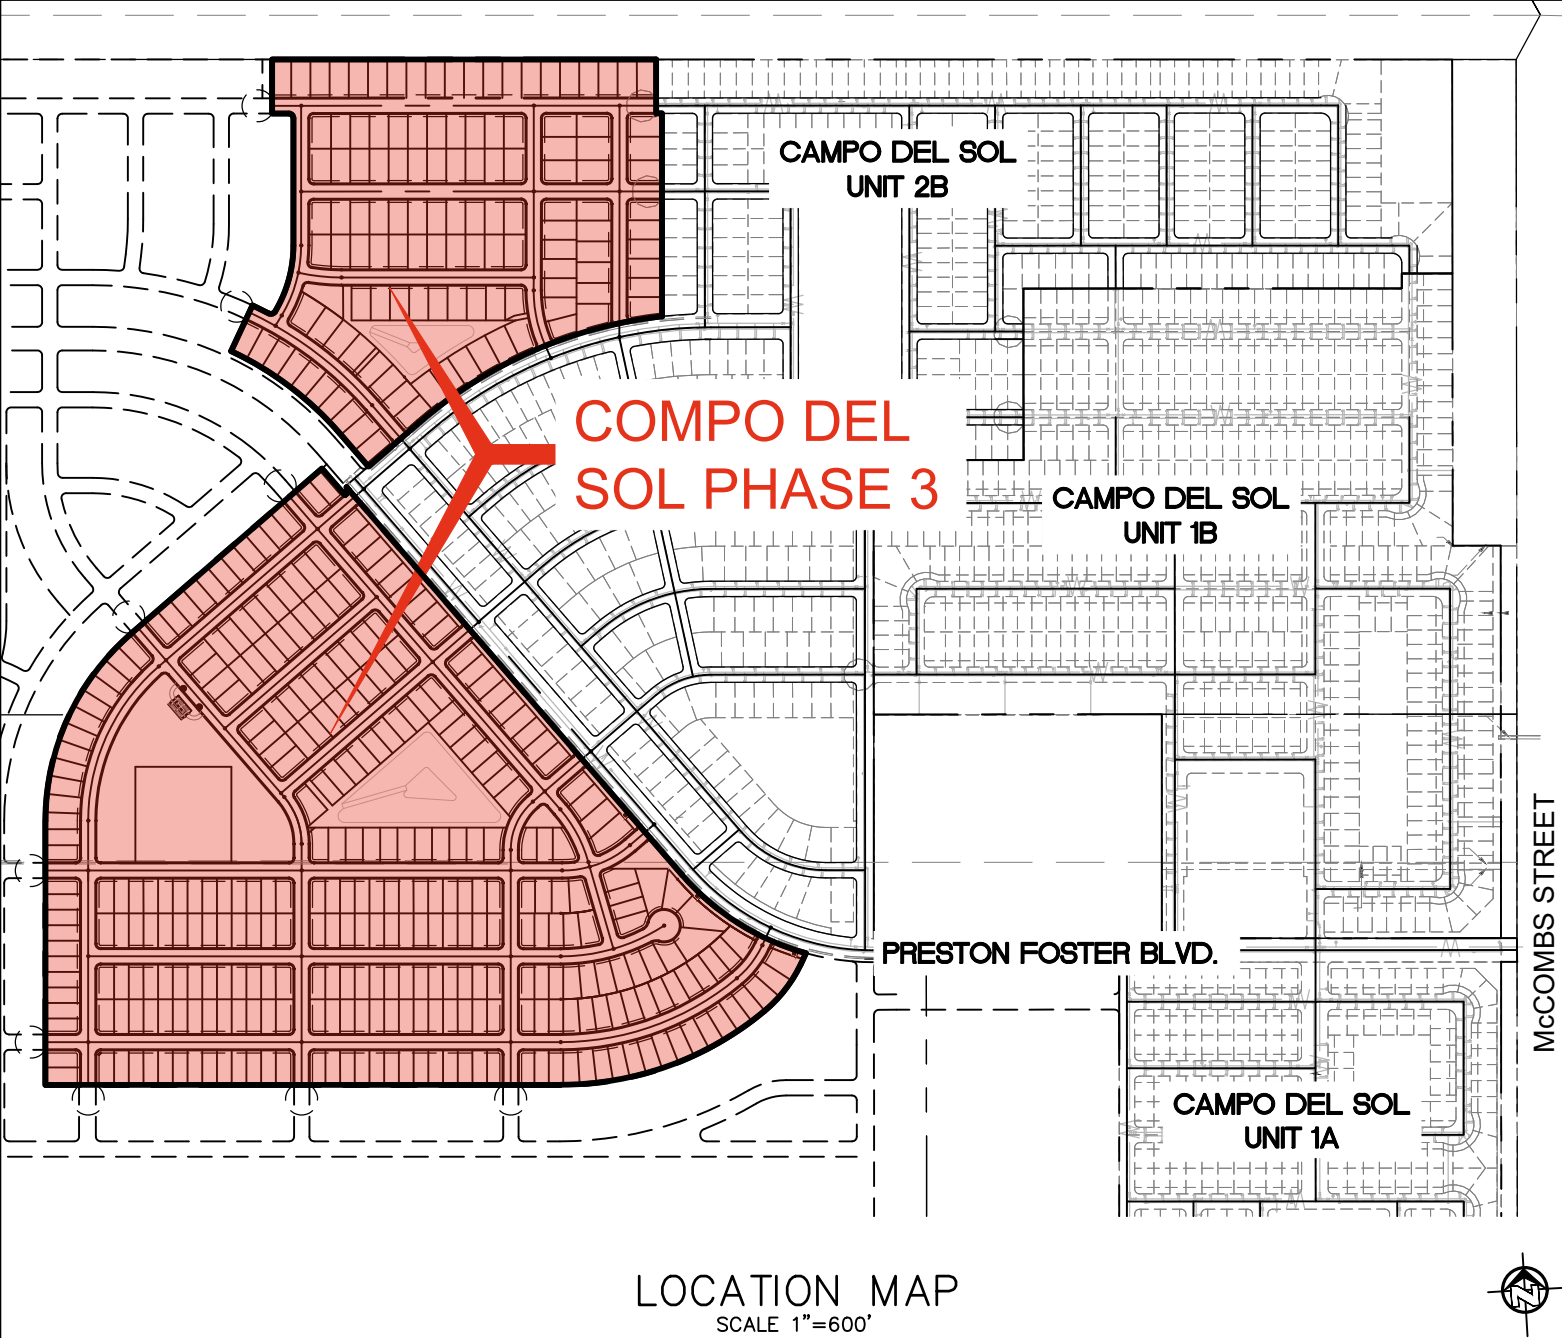

PRELIMINARY PLAT



CAMPO DEL SOL PHASE 3

A PORTION OF TRACT 2, AND A PORTION OF TRACT 3A, SECTION 20, BLOCK 81, TOWNSHIP 1, TEXAS & PACIFIC RAILWAY COMPANY SURVEYS, CITY OF EL PASO, EL PASO COUNTY, TEXAS. CONTAINING: 90.176 ACRES ±

BLOCK 1		
Lot #	Area Sq. Ft.	Area Acres
1	7,250.30	0.17
2	7,248.83	0.17
3	7,247.37	0.17
4	7,245.90	0.17
5	7,244.44	0.17
6	7,242.97	0.17
7	7,241.50	0.17
8	7,240.04	0.17
9	7,238.57	0.17
10	7,237.11	0.17
11	7,235.64	0.17
12	7,234.17	0.17
13	7,232.71	0.17
14	7,231.24	0.17
15	7,229.77	0.17
16	7,228.31	0.17
17	7,226.84	0.17
18	7,225.38	0.17
19	7,223.91	0.17
20	7,222.45	0.17

BLOCK 2		
Lot #	Area Sq. Ft.	Area Acres
1	7,592.39	0.17
2	6,600.00	0.15
3	6,600.00	0.15
4	6,600.00	0.15
5	6,600.00	0.15
6	6,600.00	0.15
7	6,600.00	0.15
8	6,600.00	0.15
9	6,600.00	0.15
10	6,600.00	0.15
11	7,607.43	0.17
12	7,597.38	0.17
13	6,600.00	0.15
14	6,600.00	0.15
15	6,600.00	0.15
16	6,600.00	0.15
17	6,600.00	0.15
18	6,600.00	0.15
19	6,600.00	0.15
20	6,600.00	0.15
21	6,600.00	0.15
22	7,595.85	0.17

BLOCK 3		
Lot #	Area Sq. Ft.	Area Acres
1	8,016.89	0.18
2	8,056.40	0.18
3	8,030.15	0.18
4	8,023.19	0.18
5	8,056.40	0.18
6	8,023.85	0.18

BLOCK 4		
Lot #	Area Sq. Ft.	Area Acres
1	7,914.62	0.18
2	7,958.13	0.18
3	7,935.59	0.18

BLOCK 5		
Lot #	Area Sq. Ft.	Area Acres
1	7,597.79	0.17
2	6,604.10	0.15
3	6,605.62	0.15
4	6,607.13	0.15
5	6,608.64	0.15
6	6,610.16	0.15
7	6,611.67	0.15
8	6,613.18	0.15
9	6,614.70	0.15
10	6,616.21	0.15
11	7,609.17	0.17
12	7,454.75	0.17
13	6,619.46	0.15
14	6,629.10	0.15
15	6,629.10	0.15
16	6,629.10	0.15
17	6,629.10	0.15
18	6,629.10	0.15
19	6,629.10	0.15
20	6,629.10	0.15
21	6,629.10	0.15
22	7,615.60	0.17

BLOCK 6		
Lot #	Area Sq. Ft.	Area Acres
1	7,304.25	0.17
2	6,600.00	0.15
3	6,600.00	0.15
4	6,600.00	0.15
5	6,595.87	0.15
6	6,856.34	0.16
7	5,845.06	0.13
8	7,309.12	0.17
9	7,150.00	0.16
10	7,150.00	0.16
11	7,150.00	0.16
12	7,150.00	0.16
13	8,783.04	0.20

BLOCK 7		
Lot #	Area Sq. Ft.	Area Acres
1	7,135.84	0.16
2	6,540.93	0.15
3	6,545.99	0.15
4	6,551.06	0.15
5	6,556.12	0.15
6	7,348.70	0.17

BLOCK 8		
Lot #	Area Sq. Ft.	Area Acres
1	8,329.90	0.19
2	51,576.71	1.18
3	6,600.00	0.15
4	6,600.00	0.15
5	6,600.00	0.15
6	6,600.00	0.15
7	6,600.00	0.15
8	6,600.00	0.15
9	6,600.00	0.15
10	6,600.00	0.15
11	7,272.95	0.17
12	7,494.82	0.17
13	7,137.29	0.16
14	7,144.42	0.16
15	7,155.45	0.16
16	7,170.33	0.16
17	7,536.90	0.17
18	7,087.80	0.16
19	6,600.00	0.15
20	6,957.09	0.16
22	7,100.88	0.16
23	7,100.88	0.16
24	7,100.89	0.16
25	8,787.58	0.20

BLOCK 9		
Lot #	Area Sq. Ft.	Area Acres
1	6,288.03	0.14
2	6,287.89	0.14
3	6,287.77	0.14
4	6,287.67	0.14
5	6,287.59	0.14
6	6,287.53	0.14
7	6,287.50	0.14
8	6,287.49	0.14
9	7,168.74	0.16
10	7,189.21	0.17

BLOCK 10		
Lot #	Area Sq. Ft.	Area Acres
1	6,048.64	0.14
2	6,001.21	0.14

BLOCK 11		
Lot #	Area Sq. Ft.	Area Acres
1	6,003.61	0.14
2	5,718.90	0.13
3	5,718.90	0.13
4	5,718.90	0.13
5	5,718.90	0.13
6	5,718.90	0.13
7	5,718.90	0.13
8	5,718.90	0.13
9	5,718.90	0.13
10	5,726.91	0.13
11	6,032.08	0.14

BLOCK 12		
Lot #	Area Sq. Ft.	Area Acres
1	6,335.48	0.15
2	5,915.00	0.14
3	5,915.00	0.14
4	5,915.00	0.14
5	5,915.00	0.14
6	5,915.00	0.14
7	5,915.00	0.14
8	5,915.00	0.14
9	5,915.00	0.14
10	5,915.00	0.14
11	5,915.00	0.14
12	5,638.32	0.13
13	5,500.00	0.13
14	6,001.71	0.14

BLOCK 13		
Lot #	Area Sq. Ft.	Area Acres
1	5,451.71	0.13
2	5,335.00	0.12
3	5,335.00	0.12
4	5,335.00	0.12
5	5,335.00	0.12
6	5,335.00	0.12
7	5,335.00	0.12
8	5,335.00	0.12
9	5,335.00	0.12
10	5,451.71	0.13

BLOCK 14		
Lot #	Area Sq. Ft.	Area Acres
1	6,001.71	0.14
2	6,050.00	0.14

BLOCK 15		
Lot #	Area Sq. Ft.	Area Acres
1	7,486.72	0.17
2	5,940.00	0.14
3	5,940.00	0.14
4	5,940.00	0.14
5	5,940.00	0.14
6	5,940.00	0.14
7	5,940.00	0.14
8	5,940.00	0.14
9	6,001.71	0.14
10	9,886.03	0.23

BLOCK 16		
Lot #	Area Sq. Ft.	Area Acres
1	6,800.71	0.16
2	6,002.20	0.14
3	6,000.36	0.14
4	6,786.15	0.16
5	6,038.86	0.14
6	6,038.94	0.14
7	6,039.02	0.14
8	6,039.10	0.14
9	6,039.18	0.14
10	6,039.26	0.14
11	6,039.34	0.14
12	6,039.42	0.14
13	6,332.12	0.15
14	6,040.10	0.14
15	6,040.02	0.14
16	6,039.94	0.14
17	6,039.86	0.14
18	6,039.78	0.14
19	6,039.70	0.14
20	6,039.62	0.14
21	6,039.54	0.14
22	6,332.09	0.15

BLOCK 17		
Lot #	Area Sq. Ft.	Area Acres
1	155,510.29	3.57

BLOCK 18		
Lot #	Area Sq. Ft.	Area Acres
1	6,196.50	0.14
2	5,053.40	0.12
3	5,053.40	0.12
4	5,053.40	0.12
5	5,053.40	0.12
6	5,053.40	0.12
7	5,053.40	0.12
8	5,053.40	0.12
9	5,053.40	0.12
10	5,053.40	0.12
11	5,053.40	0.12
12	5,055.38	0.12
14	6,201.90	0.14

BLOCK 19		
Lot #	Area Sq. Ft.	Area Acres
1	6,196.50	0.14
2	5,053.40	0.12
3	5,053.40	0.12
4	5,053.40	0.12
5	5,053.40	0.12
6	5,053.40	0.12
7	5,053.40	0.12
8	5,053.40	0.12
9	5,053.40	0.12
10	5,053.40	0.12
11	5,053.40	0.12
12	5,055.38	0.12
14	6,201.90	0.14

BLOCK 20		
Lot #	Area Sq. Ft.	Area Acres
1	6,201.90	0.14
2	5,053.40	0.12
3	5,053.40	0.12
4	5,053.40	0.12
5	5,053.40	0.12
6	5,053.40	0.12
7	5,053.40	0.12
8	5,053.40	0.12
9	5,053.40	0.12
10	5,053.40	0.12
11	5,053.40	0.12
12	5,055.38	0.12

BLOCK 21		
Lot #	Area Sq. Ft.	Area Acres
1	6,336.30	0.15
2	5,721.56	0.13
3	5,718.89	0.13
4	6,327.62	0.15
5	5,690.38	0.13
6	5,690.30	0.13
7	5,690.30	0.13
8	5,690.30	0.13
9	5,690.30	0.13
10	5,690.30	0.13
11	5,690.30	0.13
12	5,690.30	0.13
13	5,993.07	0.14
14	5,690.22	0.13
15	5,690.30	0.13
16	5,690.30	0.13
17	5,690.30	0.13
18	5,690.30	0.13
19	5,690.30	0.13
20	5,690.30	0.13
21	5,690.30	0.13
22	5,993.08	0.14

BLOCK 22		
Lot #	Area Sq. Ft.	Area Acres
1	6,332.65	0.15
2	5,720.00	0.13
3	5,720.00	0.13
4	5,720.00	0.13
5	5,720.00	0.13
6	5,720.00	0.13
7	5,720.00	0.13
8	5,720.00	0.13
9	7,085.96	0.16
10	9,619.22	0.22

BLOCK 23		
Lot #	Area Sq. Ft.	Area Acres
1	6,889.68	0.16
2	110,743.88	2.54
3	5,222.73	0.12
4	5,555.00	0.13
5	5,555.00	0.13
6	5,555.00	0.13
7	5,555.00	0.13
8	5,555.00	0.13
9	5,555.00	0.13
10	5,555.00	0.13
11	5,555.00	0.13
12	6,001.71	0.14
13	5,720.00	0.13
14	5,720.00	0.13
15	5,720.00	0.13
16	5,720.00	0.13
17	5,720.00	0.13
18	5,720.00	0.13
19	7,559.21	0.17
20	6,774.55	0.16
21	5,940.00	0.14
22	5,940.00	0.14
23	5,940.00	0.14
24	5,940.00	0.14
25	5,940.00	0.14
26	5,940.00	0.14
27	5,940.00	0.14
28	5,940.00	0.14
29	5,940.00	0.14
30	6,606.42	0.15

BLOCK 24		
Lot #	Area Sq. Ft.	Area Acres
1	5,460.01	0.13
2	5,053.40	0.12
3	5,053.40	0.12
4	5,053.40	0.12
5	5,053.40	0.12
6	5,053.40	0.12
7	5,053.40	0.12
8	5,053.40	0.12
9	5,053.40	0.12
10	5,053.40	0.12
11	5,053.40	0.12
12	5,055.38	0.12

BLOCK 25		
Lot #	Area Sq. Ft.	Area Acres
1	5,473.16	0.13
2	5,053.40	0.12
3	5,053.40	0.12
4	5,053.40	0.12
5	5,053.40	0.12
6	5,053.40	0.12
7	5,053.40	0.12
8	5,053.40	0.12
9	5,053.40	0.12
10	5,053.40	0.12
11	5,053.40	0.12
12	5,055.38	0.12
13	5,433.07	0.12

CAMPO DEL SOL PHASE 3

A PORTION OF TRACT 2, AND A PORTION OF TRACT 3A, SECTION 20, BLOCK 81, TOWNSHIP 1, TEXAS & PACIFIC RAILWAY COMPANY SURVEYS, CITY OF EL PASO, EL PASO COUNTY, TEXAS. CONTAINING: 90.176 ACRES ±

CURVE TABLE						
CURVE	RADIUS	LENGTH	TANGENT	CHORD	BEARING	DELTA
C1	1020.00'	428.20'	217.30'	425.06'	N50°53'32"W	24°03'11"
C2	1178.00'	56.62'	28.31'	56.61'	S61°32'22"E	2°45'13"
C3	15.00'	22.71'	14.17'	20.60'	N76°27'29"E	86°45'31"
C4	400.00'	216.92'	111.20'	214.27'	N17°32'34"E	31°04'17"
C5	15.00'	23.57'	15.01'	21.22'	N43°00'18"W	90°01'27"
C6	1392.00'	840.15'	433.31'	827.45'	S68°25'10"W	34°34'52"
C7	1037.00'	10.88'	5.44'	10.88'	S39°04'52"E	0°36'04"
C8	787.00'	463.70'	238.80'	457.02'	S55°45'01"E	33°45'32"
C9	434.00'	189.72'	96.40'	188.22'	S39°41'49"W	25°02'48"
C10	994.00'	690.28'	359.71'	676.49'	S72°06'54"W	39°47'20"
C11	771.50'	661.41'	352.57'	641.34'	N26°34'10"E	49°07'13"
C12	15.00'	23.67'	15.11'	21.29'	N5°55'22"E	90°24'49"
C13	15.00'	23.56'	14.99'	21.21'	S46°59'42"W	89°58'33"
C14	15.00'	23.58'	15.01'	21.22'	N42°59'20"W	90°03'21"
C15	15.00'	23.55'	14.99'	21.20'	S47°00'40"W	89°56'39"
C16	15.00'	23.58'	15.01'	21.22'	N42°59'20"W	90°03'21"
C17	15.00'	23.55'	14.99'	21.20'	S47°00'37"W	89°56'34"
C18	15.00'	23.57'	15.01'	21.22'	S43°00'18"E	90°01'27"
C19	15.00'	23.55'	14.99'	21.20'	N47°00'40"E	89°56'39"
C20	15.00'	23.58'	15.01'	21.22'	S42°59'20"E	90°03'21"
C21	15.00'	23.55'	14.99'	21.20'	N47°00'40"E	89°56'39"
C22	15.00'	23.58'	15.01'	21.22'	S42°59'20"E	90°03'21"
C23	15.00'	23.56'	14.99'	21.21'	S46°59'42"W	89°58'33"
C24	15.00'	23.58'	15.01'	21.22'	N42°59'20"W	90°03'21"
C25	15.00'	23.55'	14.99'	21.20'	S47°00'40"W	89°56'39"
C26	15.00'	23.58'	15.01'	21.22'	N42°59'20"W	90°03'21"
C27	15.00'	23.55'	14.99'	21.20'	S47°00'40"W	89°56'39"
C28	424.00'	85.50'	42.90'	85.36'	N7°47'03"E	11°33'14"
C29	448.00'	52.01'	26.04'	51.99'	S5°20'00"W	6°39'08"
C30	15.00'	22.98'	14.43'	20.80'	S35°13'52"E	87°46'51"
C31	600.00'	60.27'	30.16'	60.24'	S81°59'56"E	5°45'19"
C32	600.00'	32.63'	16.32'	32.63'	S86°26'05"E	3°06'59"
C33	15.00'	23.55'	14.99'	21.21'	N47°01'23"E	89°58'06"
C34	624.00'	135.76'	68.15'	135.49'	S81°45'36"E	12°27'56"
C35	15.00'	21.68'	13.23'	19.84'	S59°44'05"W	82°48'18"
C36	448.00'	17.71'	8.86'	17.71'	S19°27'54"W	21°5'55"
C37	648.00'	103.83'	52.03'	103.72'	N83°24'09"W	91°0'50"
C38	15.00'	23.57'	15.01'	21.22'	N42°58'37"W	90°01'54"
C39	400.00'	21.48'	10.74'	21.48'	S0°30'01"W	3°04'37"
C40	1288.00'	157.64'	78.92'	157.54'	N54°05'03"W	7°00'45"
C41	448.00'	86.16'	43.22'	86.03'	N3°28'15"W	11°01'11"
C42	400.00'	77.93'	39.09'	77.80'	S6°37'09"E	11°09'44"
C43	424.00'	177.35'	89.99'	176.06'	S9°56'38"E	23°57'57"
C44	400.00'	54.37'	27.23'	54.33'	S16°05'39"E	7°47'16"
C45	15.00'	22.95'	14.40'	20.78'	S63°51'39"E	87°40'24"
C46	1392.00'	65.38'	32.70'	65.38'	N73°05'44"E	2°41'28"
C47	1392.00'	102.22'	51.33'	102.20'	N76°32'42"E	41°27'27"
C48	15.00'	20.05'	11.84'	18.59'	N40°19'42"E	76°34'45"
C49	15.00'	26.11'	17.80'	22.94'	S47°49'59"E	99°44'49"
C50	1392.00'	92.83'	46.43'	92.81'	N83°47'58"E	3°49'16"
C51	424.00'	144.43'	72.92'	143.74'	N23°19'12"E	19°31'03"
C52	1154.00'	92.29'	46.17'	92.26'	N60°37'31"W	4°34'56"
C53	1130.00'	60.15'	30.08'	60.14'	N61°23'29"W	3°02'59"
C54	1020.00'	54.30'	27.16'	54.29'	S61°23'38"E	3°03'00"
C55	1020.00'	54.30'	27.16'	54.29'	S58°20'38"E	3°03'00"
C56	1130.00'	60.15'	30.08'	60.14'	N58°20'30"W	3°02'59"
C57	15.00'	23.37'	14.81'	21.08'	S11°47'00"E	89°15'48"
C58	448.00'	95.79'	48.08'	95.61'	N26°43'22"E	12°15'02"
C59	1288.00'	91.06'	45.55'	91.04'	N55°33'54"W	4°03'02"
C60	1178.00'	59.12'	29.56'	59.11'	N54°58'38"W	2°52'31"
C61	1130.00'	60.15'	30.08'	60.14'	N55°17'31"W	3°02'59"
C62	1020.00'	54.30'	27.16'	54.29'	S55°17'38"E	3°03'00"
C63	1020.00'	54.30'	27.16'	54.29'	S52°14'38"E	3°03'00"
C64	1130.00'	60.15'	30.08'	60.14'	N52°14'32"W	3°02'59"
C65	1178.00'	61.67'	30.84'	61.67'	S52°02'23"E	2°59'59"
C66	1288.00'	67.43'	33.72'	67.43'	N52°02'24"W	2°59'59"
C67	1288.00'	67.43'	33.72'	67.43'	N49°02'25"W	2°59'59"
C68	1178.00'	61.67'	30.84'	61.67'	S49°02'25"E	2°59'59"
C69	1154.00'	392.12'	197.97'	390.23'	N48°36'00"W	19°28'06"
C70	1130.00'	60.15'	30.08'	60.14'	N49°11'34"W	3°02'59"
C71	1020.00'	54.30'	27.16'	54.29'	S49°11'38"E	3°03'00"
C72	1020.00'	54.30'	27.16'	54.29'	S46°08'38"E	3°03'00"
C73	1130.00'	60.15'	30.08'	60.14'	N46°08'35"W	3°02'59"
C74	1178.00'	61.67'	30.84'	61.67'	S46°02'26"E	2°59'59"
C75	1288.00'	67.43'	33.72'	67.43'	N46°02'26"W	2°59'59"

CURVE TABLE						
CURVE	RADIUS	LENGTH	TANGENT	CHORD	BEARING	DELTA
C76	1288.00'	262.43'	131.67'	261.98'	N44°42'11"W	11°40'27"
C77	1288.00'	75.00'	37.51'	74.99'	N42°52'21"W	3°20'11"
C78	1178.00'	68.60'	34.31'	68.59'	S42°52'21"E	3°20'11"
C79	1130.00'	60.15'	30.08'	60.14'	N43°05'36"W	3°02'59"
C80	1020.00'	54.30'	27.16'	54.29'	S43°05'38"E	3°03'00"
C81	1020.00'	48.12'	24.06'	48.12'	S40°13'02"E	2°42'11"
C82	1130.00'	53.09'	26.55'	53.09'	N40°13'21"W	2°41'31"
C83	1178.00'	47.86'	23.93'	47.86'	S40°02'25"E	2°19'40"
C84	1288.00'	52.33'	26.17'	52.33'	N40°02'25"W	2°19'41"
C85	15.00'	23.56'	15.00'	21.21'	N6°07'44"E	90°00'00"
C86	15.00'	23.56'	15.00'	21.21'	S83°52'16"E	90°00'00"
C87	1392.00'	56.85'	28.43'	56.85'	N52°17'56"E	2°20'25"
C88	1392.00'	64.04'	32.02'	64.03'	N54°47'13"E	2°38'09"
C89	1529.06'	73.64'	36.83'	73.64'	S54°57'34"W	2°45'34"
C90	1529.06'	68.14'	34.08'	68.13'	S57°36'57"W	2°33'12"
C91	1392.00'	63.18'	31.60'	63.18'	N57°24'19"E	2°36'02"
C92	1392.00'	63.18'	31.60'	63.18'	N60°00'21"E	2°36'02"
C93	1529.06'	68.13'	34.07'	68.12'	S60°10'08"W	2°33'10"
C94	1529.06'	385.42'	193.74'	384.40'	S60°48'03"W	14°26'32"
C95	1529.06'	68.12'	34.07'	68.12'	S62°43'18"W	2°33'09"
C96	1392.00'	63.18'	31.60'	63.18'	N62°36'24"E	2°36'02"
C97	1392.00'	63.18'	31.60'	63.18'	N65°12'26"E	2°36'02"
C98	1529.06'	68.12'	34.06'	68.11'	S65°16'27"W	2°33'09"
C99	1529.06'	39.27'	19.64'	39.27'	S67°17'10"W	1°28'18"
C100	1392.00'	50.33'	25.17'	50.33'	N67°32'36"E	2°04'18"
C101	15.00'	23.18'	14.62'	20.94'	N24°18'33"E	88°32'23"
C102	448.00'	85.85'	43.06'	85.72'	N14°28'14"W	10°58'47"
C103	15.00'	23.56'	15.00'	21.21'	N83°52'15"W	89°59'58"
C104	15.00'	23.56'	15.00'	21.21'	S6°07'55"W	89°59'43"
C105	15.00'	23.56'	15.00'	21.21'	S83°52'05"E	90°00'17"
C106	15.00'	23.56'	15.00'	21.21'	N6°07'55"E	89°59'43"
C107	15.00'	23.56'	15.00'	21.21'	N83°52'05"W	90°00'17"
C108	15.00'	23.55'	14.98'	21.20'	S6°09'37"W	89°56'19"
C109	15.00'	23.58'	15.02'	21.22'	S83°50'23"E	90°00'43"
C110	15.00'	23.35'	14.79'	21.06'	N5°46'50"E	89°10'47"
C111	15.00'	23.80'	15.24'	21.38'	N84°16'22"W	90°55'38"
C112	661.50'	39.19'	19.60'	39.19'	N48°40'23"E	3°23'41"
C113	771.50'	55.93'	27.98'	55.92'	S49°03'09"W	4°09'14"
C114	771.50'	57.90'	28.96'	57.89'	S44°49'32"W	4°18'00"
C115	661.50'	49.65'	24.83'	49.63'	N44°49'32"E	4°18'00"
C116	661.50'	49.65'	24.83'	49.63'	N40°31'32"E	4°18'00"
C117	771.50'	57.90'	28.96'	57.89'	S40°31'32"W	4°18'00"
C118	771.50'	57.90'	28.96'	57.89'	S36°13'32"W	4°18'00"
C119	661.50'	49.65'	24.83'	49.63'	N36°13'32"E	4°18'00"
C120	661.50'	49.65'	24.83'	49.63'	N31°55'32"E	4°18'00"
C121	771.50'	57.90'	28.96'	57.89'	S31°55'32"W	4°18'00"
C122	771.50'	57.90'	28.96'	57.89'	S27°37'32"W	4°18'00"
C123	661.50'	49.65'	24.83'	49.63'	N27°37'32"E	4°18'00"
C124	613.50'	516.69'	274.78'	501.55'	S26°08'11"W	48°15'15"
C125	637.50'	546.53'	291.33'	529.95'	S26°34'10"W	49°07'13"
C126	661.50'	49.65'	24.83'	49.63'	N23°19'32"E	4°18'00"
C127	771.50'	57.90'	28.96'	57.89'	S23°19'32"W	4°18'00"
C128	771.50'	57.90'	28.96'	57.89'	S19°01'32"W	4°18'00"
C129	661.50'	49.65'	24.83'	49.63'	N19°01'32"E	4°18'00"
C130	661.50'	49.65'	24.83'	49.63'	N14°43'32"E	4°18'00"
C131	771.50'	57.90'	28.96'	57.89'	S14°43'32"W	4°18'00"
C132	771.50'	57.90'	28.96'	57.89'	S10°25'32"W	4°18'00"
C133	661.50'	49.65'	24.83'	49.63'	N10°25'32"E	4°18'00"
C134	661.50'	49.65'	24.83'	49.63'	N6°07'32"E	4°18'00"
C135	771.50'	57.90'	28.96'	57.89'	S6°07'32"W	4°18'00"
C136	758.07'	26.48'	13.24'	26.47'	S2°59'33"W	2°00'04"
C137	661.50'	22.70'	11.35'	22.70'	N2°59'33"E	1°57'58"
C138	15.00'	23.56'	15.00'	21.21'	N47°00'34"E	90°00'00"
C139	15.00'	23.56'	15.00'	21.21'	S42°59'26"E	90°00'00"
C140	15.00'	23.56'	15.00'	21.21'	S47°00'34"W	90°00'00"
C141	15.00'	23.56'	15.00'	21.21'	N42°59'26"W	90°00'00"
C142	15.00'	23.56'	15.00'	21.21'	S42°59'26"E	90°00'00"
C143	15.00'	23.56'	15.00'	21.21'	N47°00'34"E	90°00'00"
C144	15.00'	23.56'	15.00'	21.21'	S42°59'26"E	90°00'00"
C145	15.00'	23.56'	15.00'	21.21'	N47°00'34"E	90°00'00"
C146	15.00'	23.56'	15.00'	21.21'	N42°59'26"W	90°00'00"
C147	15.00'	23.56'	15.00'	21.21'	S47°00'34"W	90°00'00"
C148	15.00'	23.58'	15.02'	21.22'	S83°50'23"E	90°03'41"
C149	15.00'	23.55'	14.98'	21.20'	S6°09'37"W	89°56'19"
C150	15.00'	23.56'	15.00'	21.21'	N83°52'05"W	90°00'17"

CURVE TABLE						
CURVE	RADIUS	LENGTH	TANGENT	CHORD	BEARING	DELTA
C151	15.00'	23.56'	15.00'	21.21'	N67°0'55"E	89°59'43"
C152	15.00'	23.58'	15.02'	21.22'	S83°50'23"E	90°03'41"
C153	15.00'	22.21'	13.71'	20.24'	S84°21'21"W	84°50'51"
C154	15.00'	23.56'	15.00'	21.21'	N67°0'55"E	89°59'43"
C155	15.00'	23.56'	15.00'	21.21'	N83°52'05"W	90°00'17"
C156	15.00'	23.56'	15.00'	21.21'	S83°52'05"E	90°00'17"
C157	15.00'	23.56'	15.00'	21.21'	S67°05'55"E	89°59'43"
C158	15.00'	23.56'	15.00'	21.21'	N83°52'15"W	89°59'58"
C159	15.00'	23.56'	15.00'	21.21'	N67°0'45"E	90°00'02"
C160	200.00'	142.48'	74.42'	139.49'	N182°04'10"E	90°49'07"
C161	224.00'	159.58'	83.35'	156.23'	N182°04'10"E	90°49'07"
C162	248.00'	101.38'	51.41'	100.68'	S22°00'25"E	23'25'21"
C163	248.00'	2.11'	1.05'	2.11'	S10°03'08"E	02°29'14"
C164	248.00'	51.15'	25.67'	51.06'	S33°53'59"E	11°49'05"
C165	15.00'	23.56'	15.00'	21.21'	N47°00'34"E	90°00'00"
C166	15.00'	23.56'	15.00'	21.21'	S42°59'26"E	90°00'00"
C167	15.00'	23.56'	15.00'	21.21'	N42°59'26"W	90°00'00"
C168	15.00'	23.56'	15.00'	21.21'	S47°00'34"W	90°00'00"
C169	15.00'	23.56'	15.00'	21.21'	N47°00'34"E	90°00'00"
C170	15.00'	23.56'	15.00'	21.21'	S42°59'26"E	90°00'00"
C171	15.00'	23.56'	15.00'	21.21'	N42°59'26"W	90°00'00"
C172	15.00'	23.56'	15.00'	21.21'	S47°00'34"W	90°00'00"
C173	15.00'	23.56'	15.00'	21.21'	N47°00'34"E	90°00'00"
C174	15.00'	23.56'	15.00'	21.21'	S42°59'26"E	90°00'00"
C175	15.00'	23.56'	15.00'	21.21'	N42°59'26"W	90°00'00"
C176	15.00'	23.56'	15.00'	21.21'	S47°00'34"W	90°00'00"
C177	15.00'	23.56'	15.00'	21.21'	N67°07'44"E	90°00'00"
C178	15.00'	23.56'	15.00'	21.21'	N83°52'16"W	90°00'00"
C179	15.00'	23.56'	15.00'	21.21'	S67°0'54"W	89°59'41"
C180	15.00'	23.56'	15.00'	21.21'	S83°52'06"E	90°00'19"
C181	15.00'	23.56'	15.00'	21.21'	N67°0'54"E	89°59'41"
C182	15.00'	23.56'	15.00'	21.21'	N83°52'06"W	90°00'19"
C183	400.00'	52.19'	26.13'	52.01'	N35°07'50"W	7°28'33"
C184	176.00'	79.12'	40.24'	78.46'	S38°15'01"W	25°45'23"
C185	224.00'	87.49'	44.31'	86.94'	N39°56'22"E	22°22'44"
C186	224.00'	33.57'	16.82'	33.54'	N24°27'09"E	8°35'13"
C187	200.00'	171.46'	91.40'	166.26'	S26°34'09"W	49°07'10"
C188	176.00'	71.76'	36.39'	71.27'	S31°31'26"W	23°21'44"
C189	224.00'	70.97'	35.79'	70.68'	N11°05'10"E	18°09'13"
C190	15.00'	23.56'	15.00'	21.21'	N47°00'34"E	90°00'00"
C191	15.00'	23.56'	15.00'	21.21'	S42°59'26"E	90°00'00"
C192	300.00'	38.49'	19.27'	38.47'	N88°20'01"E	72°10'05"
C193	15.00'	26.57'	18.36'	23.23'	N33°50'22"E	10°30'31"
C194	400.00'	98.23'	49.36'	97.99'	N24°21'17"W	14°04'15"
C195	448.00'	8.90'	4.95'	9.90'	S38°13'57"E	11°16'00"
C196	448.00'	60.29'	30.19'	60.24'	S33°44'39"E	74°32'37"
C197	424.00'	188.53'	95.85'	186.98'	N26°07'39"E	25°26'36"
C198	448.00'	61.61'	30.85'	61.56'	S25°56'58"E	7°52'45"
C199	448.00'	41.98'	21.01'	41.96'	S19°19'31"E	5°22'08"
C200	15.00'	24.60'	16.08'	21.33'	S63°37'21"E	93°58'02"
C201	300.00'	93.16'	46.96'	92.79'	N60°01'33"E	17°47'33"
C202	15.00'	23.56'	15.00'	21.21'	N67°0'45"E	90°00'02"
C203	15.00'	23.56'	15.00'	21.21'	N83°52'15"W	89°59'58"
C204	348.00'	104.00'	52.39'	103.62'	S59°41'28"W	17°07'24"
C205	324.00'	144.09'	73.26'	142.91'	N68°52'13"E	25°26'33"
C206	348.00'	12.82'	6.41'	12.82'	N91°30'50"E	2°06'39"
C207	15.00'	22.13'	13.63'	20.18'	S28°06'02"W	84°31'36"
C208	15.00'	21.77'	13.30'	19.51'	N55°43'53"W	83°08'14"
C209	348.00'	37.37'	18.70'	37.35'	S85°46'35"E	6°09'10"
C210	348.00'	19.17'	9.59'	19.17'	N89°34'08"W	3°09'23"
C211	324.00'	87.08'	43.80'	86.81'	N84°18'37"E	15°23'54"
C212	15.00'	23.56'	15.00'	21.21'	S47°00'34"E	90°00'00"
C213	15.00'	23.56'	15.00'	21.21'	N42°59'26"W	90°00'00"
C214	458.00'	29.97'	14.90'	29.78'	S89°51'13"E	3°43'32"
C215	458.00'	75.48'	37.83'	75.40'	N88°11'47"E	9°26'34"
C216	458.00'	52.23'	26.14'	52.20'	N82°06'27"E	6'32"01"
C217	458.00'	45.12'	22.58'	45.10'	N88°11'47"E	5'38'39"
C218	458.00'	7.92'	3.96'	7.92'	S88°11'47"E	0'59"27"
C219	15.00'	24.62'	16.09'	21.95'	N32°51'06"E	94°01'46"
C220	568.00'	54.46'	27.25'	54.44'	N82°37'39"E	5°29'37"
C221	568.00'	55.95'	28.00'	55.93'	N88°11'47"E	5°38'39"
C222	568.00'	9.82'	4.91'	9.82'	S88°29'10"E	0'59'27"
C223	15.00'	23.56'	15.00'	21.21'	S42°59'26"E	90°00'00"
C224	15.00'	23.56'	15.00'	21.21'	N47°00'34"E	90°00'00"
C225	15.00'	23.56'	15.00'	21.21'	N42°59'26"W	90°00'00"