


SCALE: 1"=20'

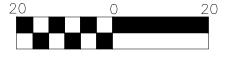

SCHOOL DISTRICT YSELTA INDEPENDENT SCHOOL DISTRICT

## OWNER

ALFREDO MEDINA 167 CERES PLACE APT B EL PASO TX 79907 PHONE: (915) 203–8676

# FLOOD ZONE

SITE IS LOCATED IN FLOOD ZONE "AE" DESIGNATED BY THE FLOOD INSURANCE RATE MAP, COMMUNITY PANEL NO. 480214 0048C DATED: FEBRUARY 16, 2006

THE REASON FOR SUBDIVISION PLAT IS TO REPLAT THE EXISTING LOTS INTO TWO (2) RESIDENTIAL LOTS.

### NOTES

1. RESTRICTIVE COVENANTS FOR THIS SUBDIVISION ARE FILED IN THE OFFICE OF THE COUNTY CLERK DEED AND RECORDS SECTION.

2. TAX CERTIFICATE FOR THIS SUBDIVISION ARE FILED IN THE OFFICE OF THE COUNTY CLERK, DEED AND RECORDS SECTION.


INSTRUMENT NO. \_\_\_\_\_, DATE \_\_\_\_\_

INSTRUMENT NO. \_\_\_\_\_, DATE \_\_\_\_\_

3. TIES SHOWN TO EXISTING CITY MONUMENTS ARE BASED ON RECORD INFORMATION ONLY.

4. WATER SUPPLY AND SEWER SEWAGE DISPOSAL IS PROVIDED BY EL PASO WATER UTILITIES.

5. THIS SUBDIVISION SHALL PROVIDE FOR POSTAL DELIVERY SERVICE. THE SUBDIVIDER WILL COORDINATE INSTALLATION AND CONSTRUCTION WITH UNITED STATES POSTAL SERVICE IN DETERMINING THE TYPE OF DELIVERY SERVICE FOR THE PROPOSED SUBDIVISION. IN ALL CASES THE TYPE AND LOCATION OF DELIVERY SERVICE SHALL BE SUBJECT TO THE APPROVAL OF THE UNITED STATES POSATAL SERVICE.

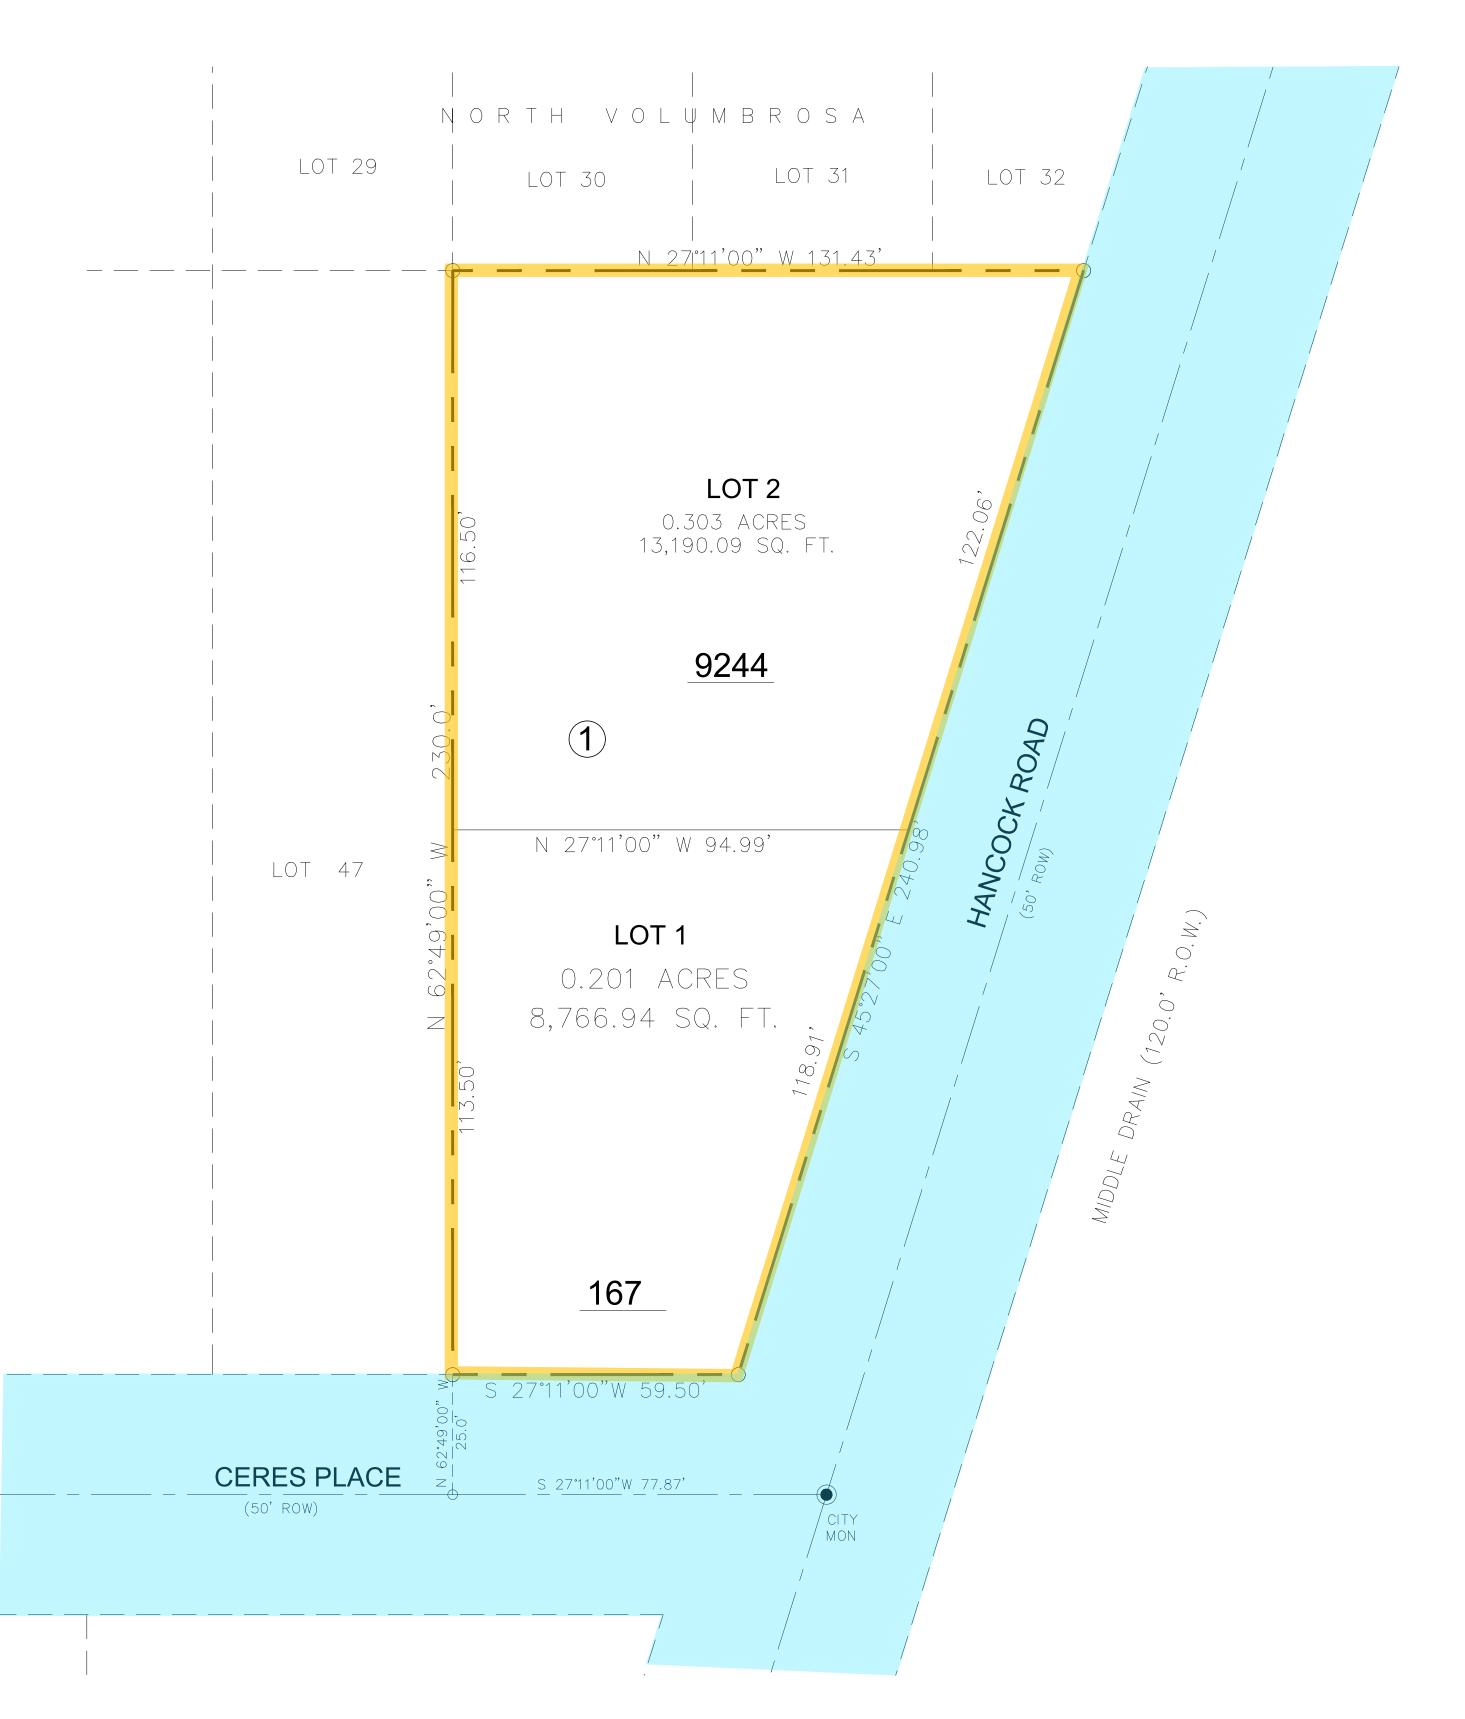

DORADO ENGINEERING, INC. ENGINEERS SURVEYORS PLANNERS 2717 E. YANDELL ST., EL PASO, TEXAS 79903 (915) 562-0002

# NORTH VALUMBROSA REPLAT A

# BEING ALL OF LOTS 48 & 49 NORTH VOLUMBROSA CITY OF EL PASO EL PASO COUNTY, TEXAS CONTAINING 0.504 ACRES

THE STATE OF TEXAS COUNTY OF EL PASO

I, ALFREDO MEDINA, OWNER OF THIS LAND, HEREBY PRESENT THIS PLAT AND DEDICATE TO THE USE OF THE PUBLIC, UTILITY EASEMENTS, AS HEREON LAID DOWN AND DESIGNATED, INCLUDING EASEMENT FOR OVERHANG OF SERVICE WIRES, FOR POLE TYPE UTILITIES AND BURIED SERVICE WIRES, CONDUITS AND PIPES FOR UNDERGROUND UTILITIES, AND THE RIGHT TO INGRESS AND EGRESS FOR SERVICE AND CONSTRUCTION AND THE RIGHT TO TRIM INTERFERING TREES AND SHRUBS

ALFREDO MEDINA

DATE

## ACKNOWLEDGMENT

STATE OF TEXAS }
COUNTY OF EL PASO }
THIS INSTRUMENT WAS ACKNOWLEDGED BEFORE ME THIS \_\_\_\_\_ DAY OF
\_\_\_\_\_, 2025, BY\_\_\_\_\_\_

NOTARY PUBLIC, STATE OF TEXAS

MY COMMISSION EXPIRES



CHAIRPERSON

## CITY PLAN COMMISSION APPROVAL STATEMENT

THIS SUBDIVISION IS HEREBY APPROVED AS TO THE PLATTING AND AS TO THE CONDITIONS OF THE DEDICATION IN ACCORDANCE WITH CHAPTER 212 OF THE LOCAL GOVERNMENT CODE OF TEXAS THIS

\_\_\_\_\_ DAY OF \_\_\_\_\_, 2025 A.D.

EXECUTIVE SECRETARY

PLANNING AND INSPECTIONS DIRECTOR

#### FILING

FILED AND RECORDED IN THE OFFICE OF THE COUNTY CLERK OF EL PASO
COUNTY, TEXAS THIS \_\_\_\_\_ DAY OF \_\_\_\_\_, 2025, A.D.,
IN FILE NO. \_\_\_\_\_\_

COUNTY CLERK

BY DEPUTY

THIS PLAT REPRESENTS A SURVEY MADE ON THE GROUND UNDER MY SUPERVISION AND IS IN COMPLIANCE WITH THE CURRENT PROFESSIONAL AND TECHNICAL STANDARDS OF THE STATE OF TEXAS BOARD OF PROFESSIONAL LAND SURVEYING.

FERMIN DORADO, TX R.P.L.S. NO 3190

DATE OF PREPARATION MARCH 12, 2025