
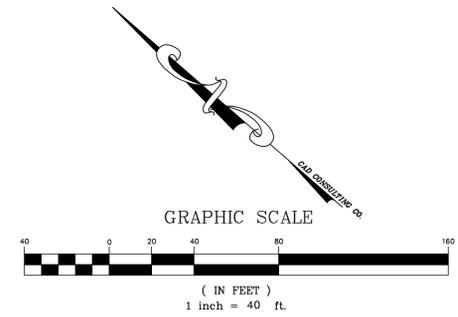


NORTH LOOP VILLAGE APARTMENTS

BEING ALL OF TRACTS 2C, 2C1, 23C AND 23D, BLOCK 15, YSLETA GRANT, AN ADDITON TO THE CITY OF EL PASO, EL PASO COUNTY, TEXAS, SAVE AND EXCEPT A PORTION OF TRACTS 23C AND 23D, CONVEYED TO THE STATE OF TEXAS IN DEED DATED 12/16/96 AND RECORDED IN BOOK 3165, PAGE 1876, REAL PROPERTY RECORDS OF EL PASO COUNTY, TEXAS.

CONTAINING:
324,853.03 SQ. FT. OR 7.4575 ACRES ±


PRELIMINARY

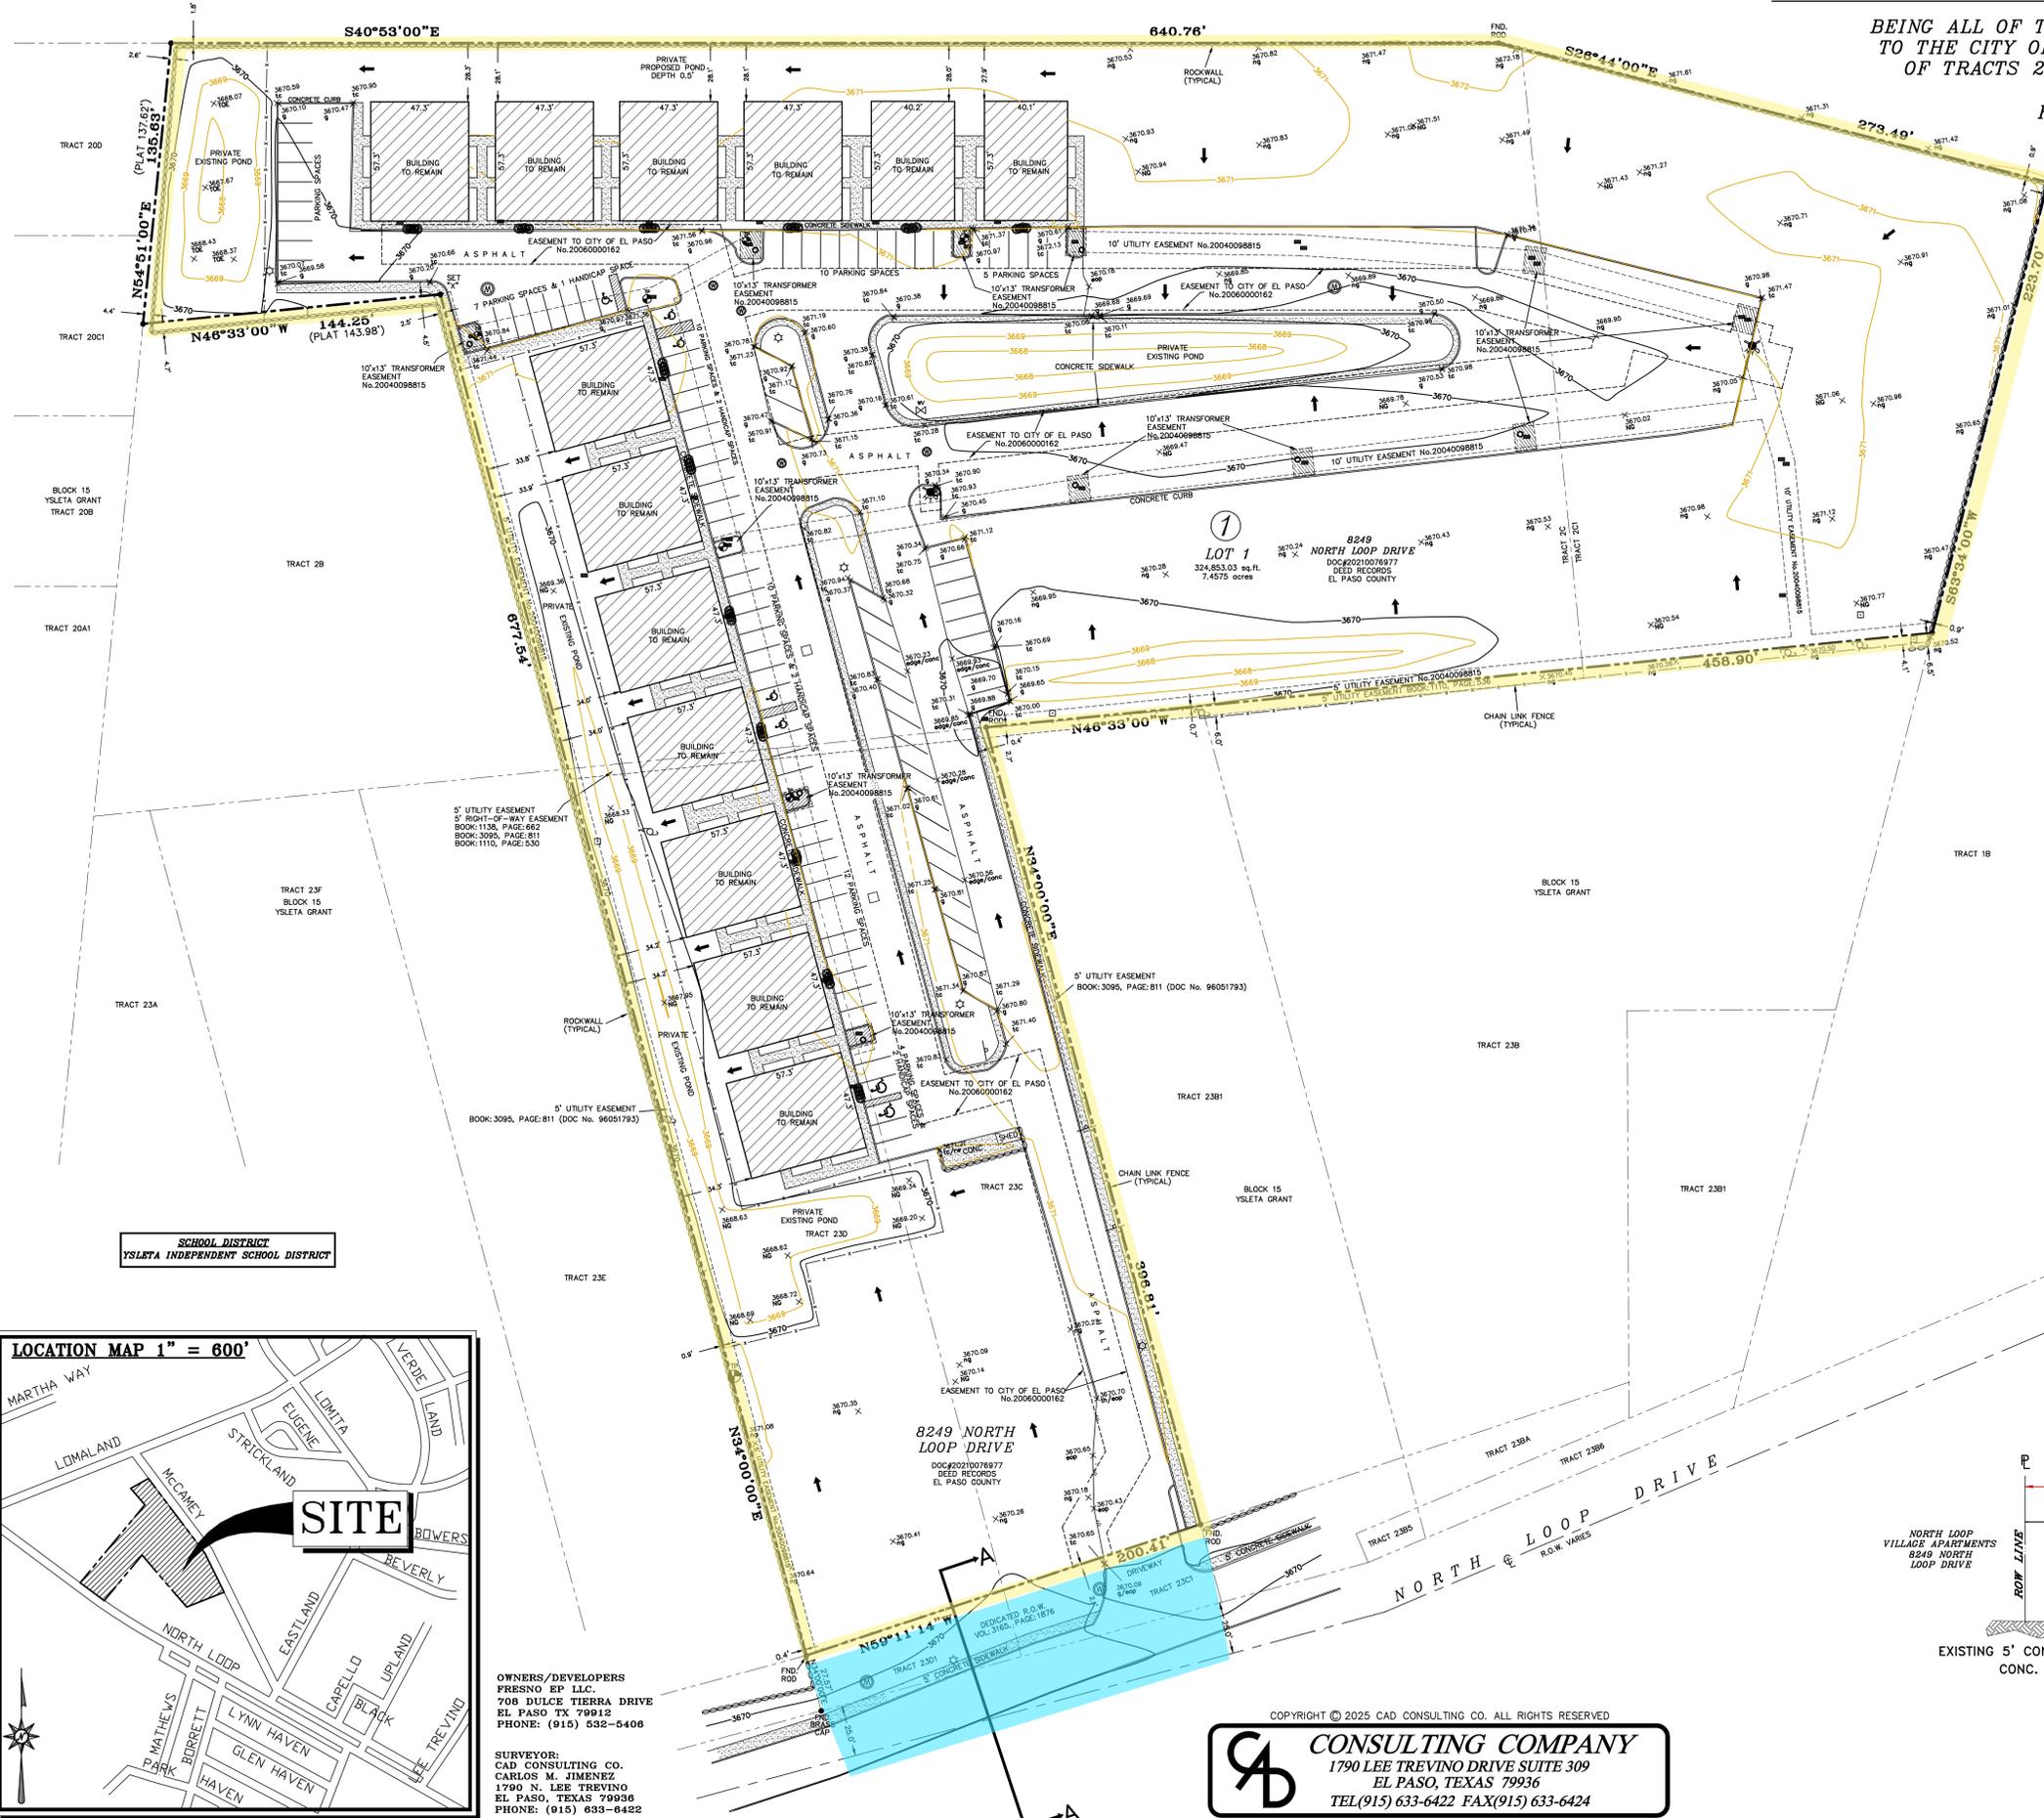

- PLAT NOTES:
- RESTRICTIVE COVENANTS FOR THIS SUBDIVISION ARE FILED IN THE OFFICE OF THE COUNTY CLERK, DEED AND RECORD SECTION.
 - TAX CERTIFICATE FOR THIS SUBDIVISION ARE FILED IN THE OFFICE OF THE COUNTY CLERK, DEED AND RECORD SECTION.

LEGEND	
CL	= CENTERLINE STREET
NG	= NATURAL GROUND
C	= GUTTER
BLDG	= BUILDING
TC	= TOP OF CURVE
RW	= ROCKWALL
CONC	= CONCRETE
DI	= DROP INLET
BOS	= BACK OF SIDEWALK
MB	= MAIL BOX
MH	= MANHOLE
PP	= POWER POLE
MH	= MANHOLE
AN	= ANCHOR
WM	= WATER METER
RW	= ROCKWALL
F	= FENCE
DF	= DRAINAGE FLOW

- EASEMENT NOTES
- EASMENT: ELECTRIC TRANSMISSION RECORDED: AUGUST 29, 1980 IN VOLUME 1110, PAGE 530, OF THE OFFICIAL PUBLIC RECORDS, EL PASO COUNTY, TEXAS. (AS SHOWN)
 - EASMENT: ELECTRIC TRANSMISSION RECORDED: AUGUST 29, 1980 IN VOLUME 1110, PAGE 536, OF THE OFFICIAL PUBLIC RECORDS, EL PASO COUNTY, TEXAS. (AS SHOWN)
 - EASMENT: OVERHEAD ELECTRICAL DISTRIBUTION SYSTEM RECORDED: AUGUST 21, 1996 IN COUNTY CLERK'S FILE No. 96051793, OF THE OFFICIAL PUBLIC RECORDS, EL PASO COUNTY, TEXAS. (AS SHOWN)
 - EASMENT: ELECTRIC DISTRIBUTION AND/OR TRANSMISSION RECORDED: OCTOBER 22, 2004 IN COUNTY CLERK'S FILE No. 20040098815, OF THE OFFICIAL PUBLIC RECORDS, EL PASO COUNTY, TEXAS. (AS SHOWN)
 - EASMENT: WATER AND SEWER LINE RECORDED: JANUARY 3, 2006 IN COUNTY CLERK'S FILE No. 2006000162, OF THE OFFICIAL PUBLIC RECORDS, EL PASO COUNTY, TEXAS. (AS SHOWN)

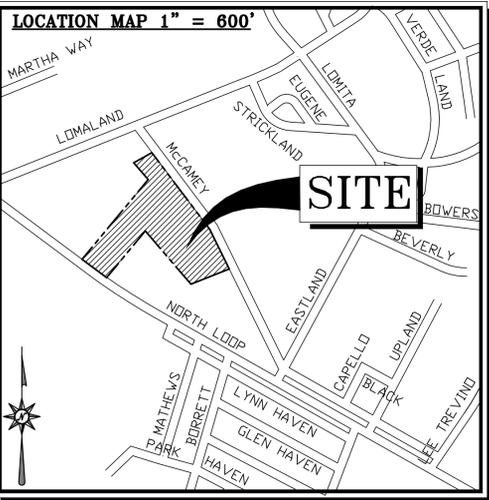

OWNERS/DEVELOPERS
FRESNO EP LLC.
708 DULCE TIERRA DRIVE
EL PASO TX 79912
PHONE: (915) 532-5406

SURVEYOR:
CAD CONSULTING CO.
CARLOS M. JIMENEZ
1790 N. LEE TREVINO
EL PASO, TEXAS 79936
PHONE: (915) 633-6422

COPYRIGHT © 2025 CAD CONSULTING CO. ALL RIGHTS RESERVED

CAD CONSULTING COMPANY
1790 LEE TREVINO DRIVE SUITE 309
EL PASO, TEXAS 79936
TEL(915) 633-6422 FAX(915) 633-6424

